
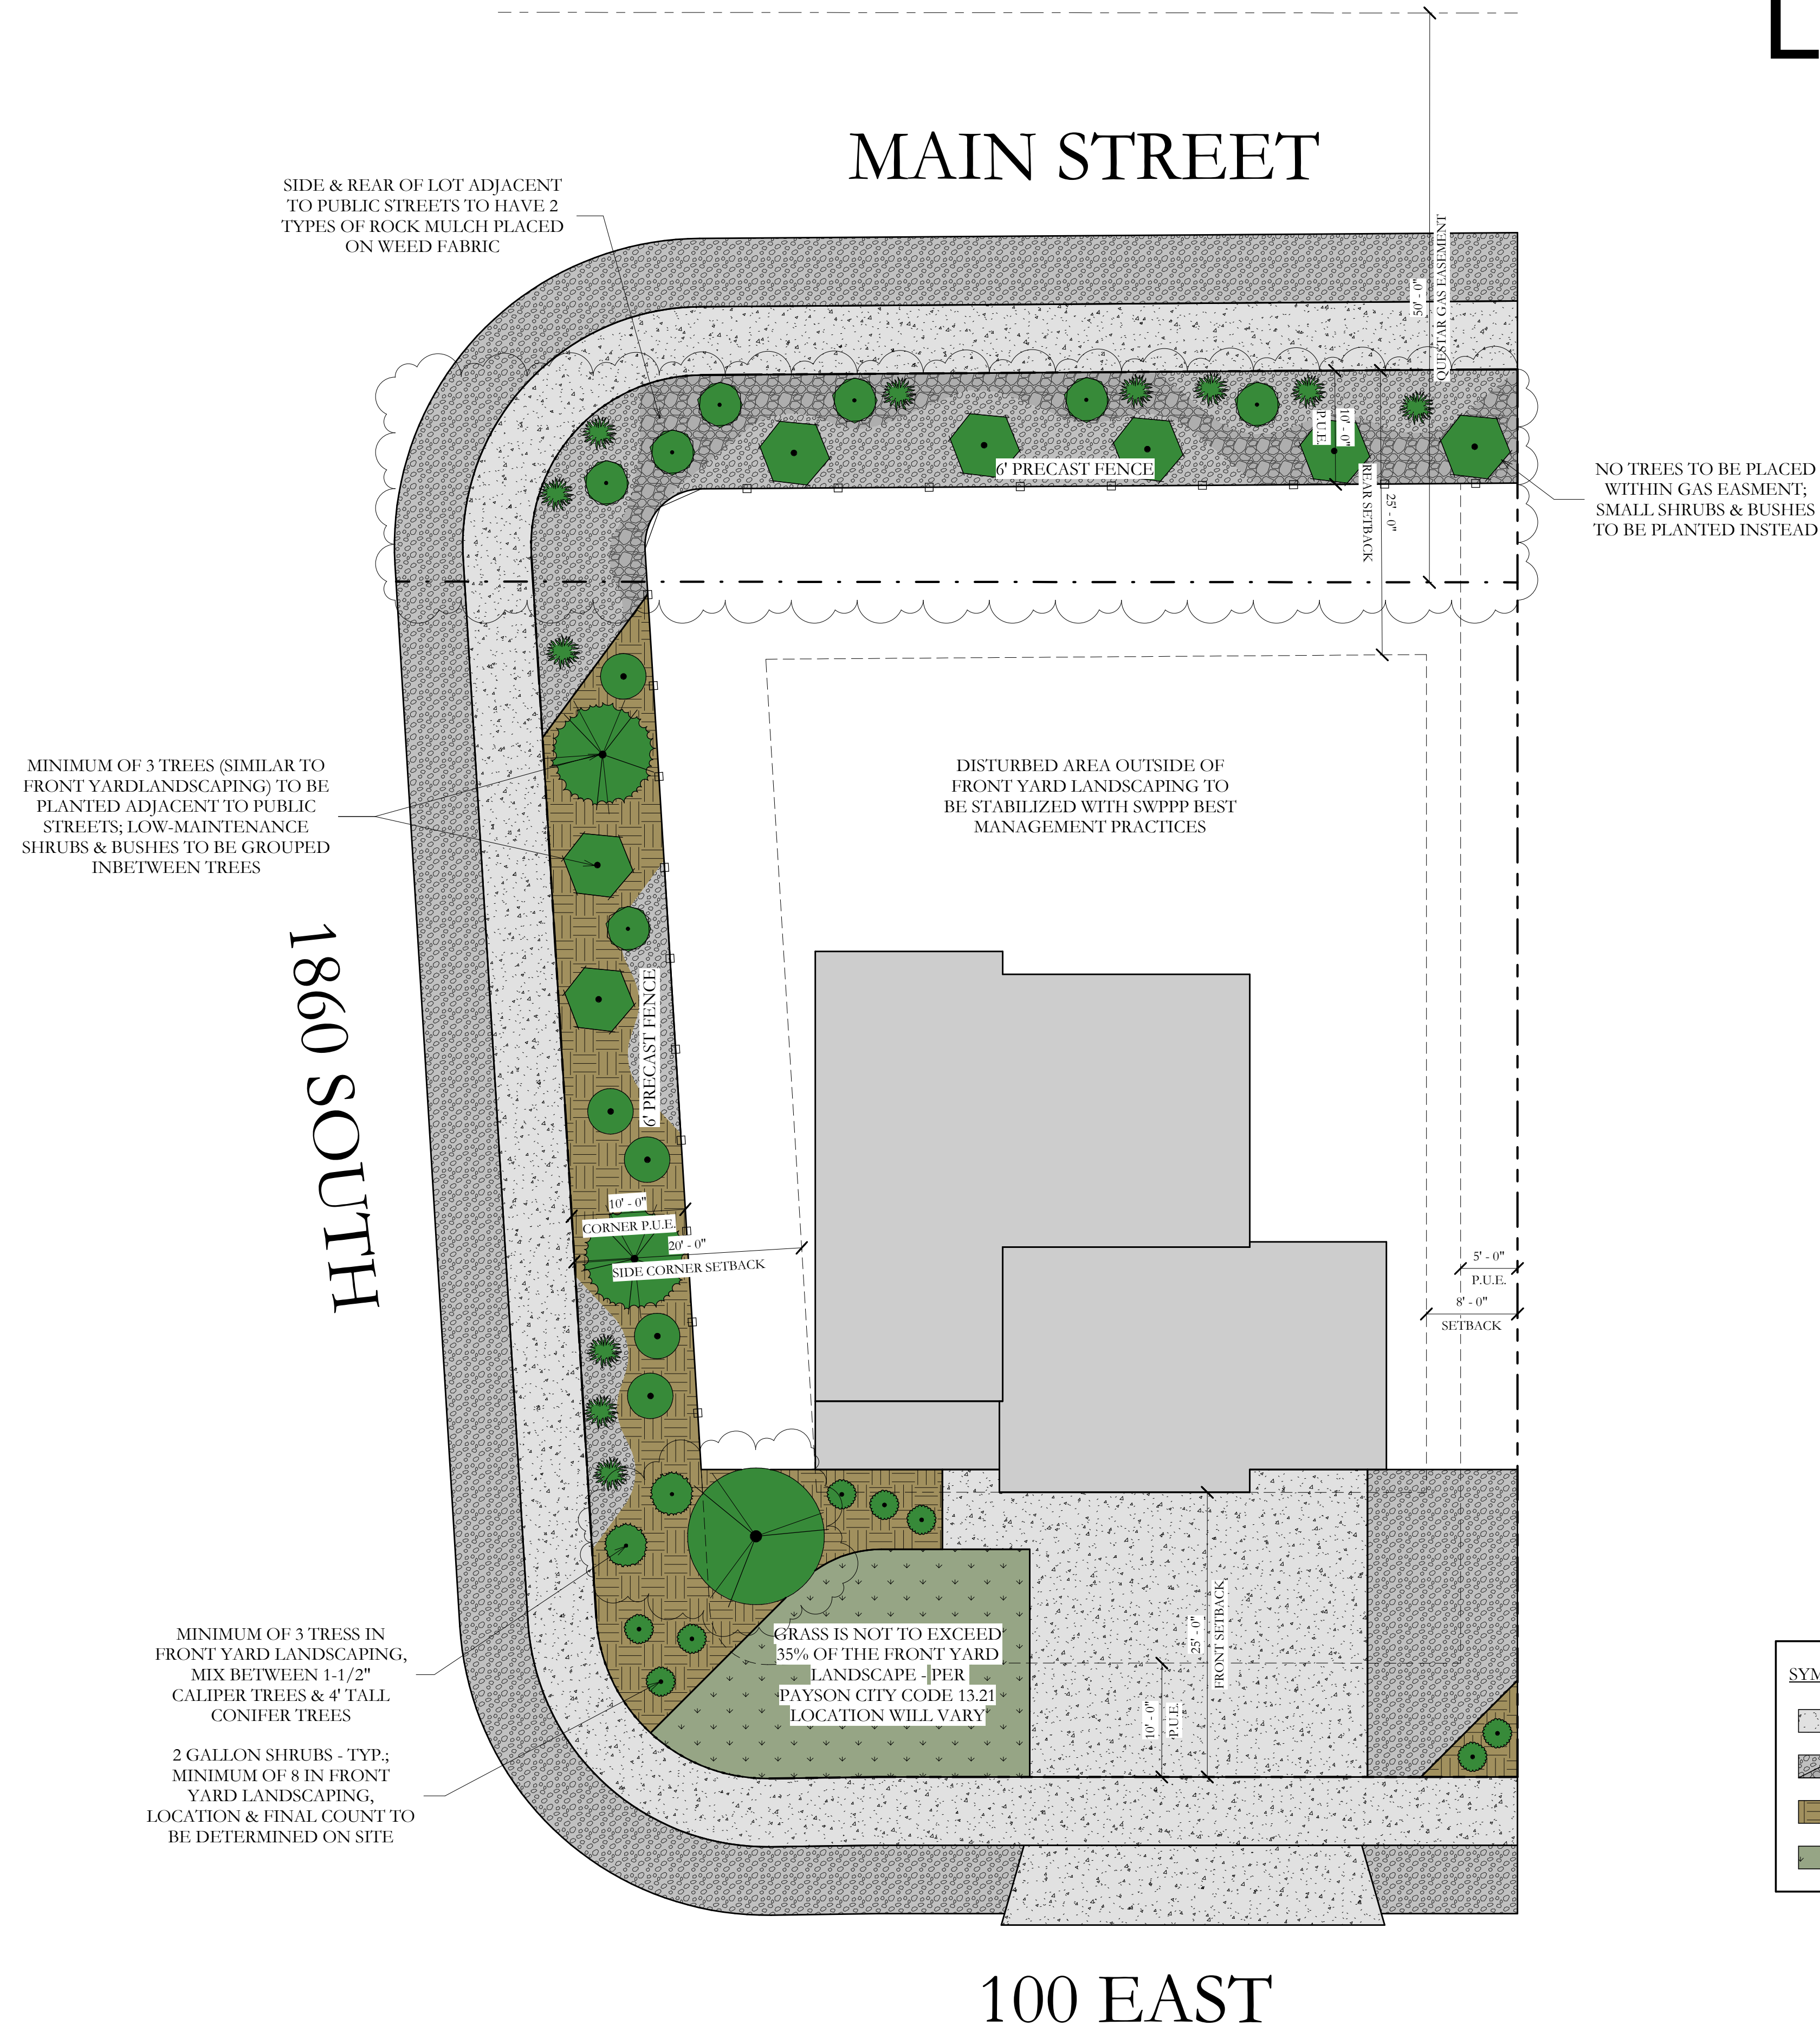

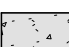
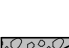



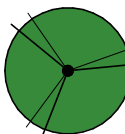











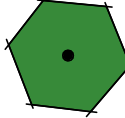



LANDSCAPE DETAIL LS 2

Exhibit "E" – Landscaping Plan along Main Street and Plat I



<u>SYMBOL</u>	<u>DESCRIPTION</u>
	Concrete hardscape
	Rock mulch
	Planter bed w/ wood mulch & metal edging (typ.)
	Grass

<u>TREES</u>	<u>BOTANICAL/COMMON NAME</u>	<u>QTY.</u>
	Picea glauca pendula / Weeping White Spruce	2
	Picea pungens 'Hoopsii' / Hoopsi Blue Spruce	2
	Platanus x acerifolia 'Bloodgood' / London Plane Tree	1
<u>SHRUBS</u>	<u>BOTANICAL/COMMON NAME</u>	<u>QTY.</u>
	Buxus x 'Green Velvet' / Green Velvet Boxwood	8
	Calamagrostis x acutiflora 'Karl Foerster' / Karl Foerster Grass	11
	Cornus alba 'Ivory Halo' TM / Ivory Halo Dogwood	7
	Euonymus alatus 'Compactus' / Compact Burning Bush	0
	Festuca ovina glauca 'Elijah Blue' / Blue Fescue	0
	Hemerocallis x 'Stella de Oro' / Stella de Oro Daylily	0
	Lavandula angustifolia 'Nana' / Dwarf Blue English Lavender	0
	Pinus sylvestris 'Hillside Creeper' / Hillside Creeper Scotch Pine	0
	Rhamnus frangula 'Columnaris' / Tall Hedge Buckthorn	5
	Rosa x 'Radrazz' / Red Knock Out Rose	0
	Spiraea betulifolia 'Tor' / Tor Spirea	7
	Viburnum plicatum 'Doublefile' / Doublefile Viburnum	7
<u>GROUND COVER</u>	<u>BOTANICAL/COMMON NAME</u>	<u>QTY.</u>
	Thymus serpyllum / Creeping Thyme	0 sqft

