



Staff Report

Coalville City
Community Development Director

To: Coalville City Council and Mayor
From: Don Sargent, Community Development Director
Date of Meeting: January 27, 2026
Re: 421 E Chalk Creek Road - Proposed Rasmussen Farms Rezone
Action: Work Session - Initial Review and Discussion

Rasmussen Farms Property Rezone Work Session

REQUEST

The purpose of this work session is to introduce a proposed Rezone and Concept Subdivision Plan to the City Council.

This item is scheduled for work session discussion only. No action is requested at this time.

BACKGROUND

The Rasmussen Farms Property is located at 421 E Chalk Creek Road including 6.02 acres as shown on the Aerial Map as *Attachment A*. The property comprises Lot 2 of the Vernon Ranch Subdivision which was approved by the Planning Commission on April 21, 2025. *Attachment B* includes the recorded plat for the Vernon Ranch Subdivision for reference.

The property is currently in the Low Density Residential (R-1) Zone District as shown on the city zoning map as *Attachment C*. The applicant is proposing a rezone of the property to the Medium Density Residential (R-2) Zone. The R-1 Zone allows 1 lot/acre, and the R-2 Zone allows 2 lots/Acre.

Attachment D includes a property slope map of the property for reference.

The property owner, Double R Construction (Riley Rasmussen) and applicant Terry Diston has submitted a concept site plan for a proposed subdivision development associated with the rezone as *Attachment E*. The proposed subdivision includes ten (10) single family dwelling lots with an average lot size of approximately 0.60 acres per lot.

Attachment F includes the applicants Statement of Reason for the proposed rezone.

On December 15, 2025, the Planning Commission conducted a work session on the proposed project and directed Staff to schedule a public hearing and include several other surrounding properties in the rezone that are consistent with the R-2 Zone (less than 1-acre in size).

Planning Commission Review

On December 15, 2025 the Planning Commission held a work session on the proposed rezone, conducted a public hearing on January 20, 2026 and recommended approval of the zone amendment to the City Council.

ANALYSIS

Per Chapter 3 of the development code, a zone amendment requires a recommendation by the Planning Commission and approval by the City Council. The following Standards for Decision are to be considered with a proposed zone amendment:

1. Is the amendment consistent with the goals, objectives, and policies of the General Plan.
2. Whether the proposed amendment is harmonious with the overall character of existing development in the vicinity of the subject property.
3. Whether the proposed amendment is consistent with the standards of any applicable overlay zone.
4. Will the proposed amendment adversely affect adjacent property; and
5. The adequacy of facilities and services intended to serve the subject property, including but not limited to roadways, parks and recreation facilities, police and fire protection, schools, stormwater drainage systems, water supplies, and wastewater and refuse collection.

The Planning Commission reviewed the project information and verified that the minimum requirements of the development code are met with several revisions to the proposed zone amendment and subdivision concept plan:

- The proposed rezone appears to be consistent with the General Plan:
 - The project complements and is consistent with surrounding development patterns and density with edge of town development (Community Vision Goal 1, Objective 1).
 - Existing city infrastructure is available in the immediate vicinity to serve the project (Land Use Goal 1, Objective 1).
 - The development includes residential housing that meets the needs of the community (Moderate Income Housing Goal 1, Objective 1).
- The subdivision plan will require several revisions for compliance with the development code with the subsequent Master Planned Development (MPD) and Preliminary Subdivision Plan review process:
 - Include second (emergency) access for the property.
 - Adjust lot line configurations to accommodate the steep slopes on Lot 5 of the subdivision.
 - Verify that all lots can meet the 100-foot frontage requirements along a public street.
 - Other possible revisions as determined necessary for code compliance.

The question of animal rights on whether the rezone of the properties would affect the amount of domesticated farm animals allowed was reviewed, discussed, and acknowledged by the Planning Commission. According to Attachment G Development Code Chapter 27, Section 26-050: Farm Animal Point System, the amount of farm animals allowed on a given property is based on acreage rather than a R-1 or R-2 zoning designation.

Required Review Process

The rezone and concept plan application process includes review with the Staff and Planning Commission. A formal public hearing is required by the Planning Commission and City Council prior to an action on the application.

The purpose of this work session is to introduce the project to the City Council and receive any initial feedback and comment in preparation for a public hearing at a subsequent meeting.

RECOMMENDATION

Staff recommends the City Council review, discuss, and provide direction to Staff and/or the applicant regarding the proposed rezone and subdivision concept plan for continued review, public hearing and approval consideration at a subsequent meeting.

Attachments:

- A. Aerial Map**
- B. Recorded Vernon Ranch Subdivision**
- C. City Zoning Map Exhibit**
- D. Property Slope Map**
- E. Subdivision Concept Plan**
- F. Applicants Statement of Reason**
- G. Development Code Chapter 27, Section 26-050**




Summit County, Sources: Esri, Maxar, Earthstar Geographics, and the GIS User Community



Aerial Map

Summit County Parcel Viewer Application
Printed on: 4/16/2025
Imagery courtesy of Google


1 in = 376 feet

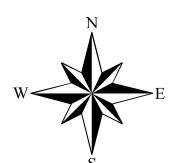


This drawing is neither a legally recorded map nor a survey and is not intended to be used as such. The information displayed is a compilation of records, information and data obtained from various sources, including Summit County which is not responsible for its accuracy or timeliness.

VERNON RANCH SUBDIVISION

Located in the North Half of Section 9, Township 2 North, Range 5 East, Salt Lake Base and Meridian.
Coalville, Summit County, Utah

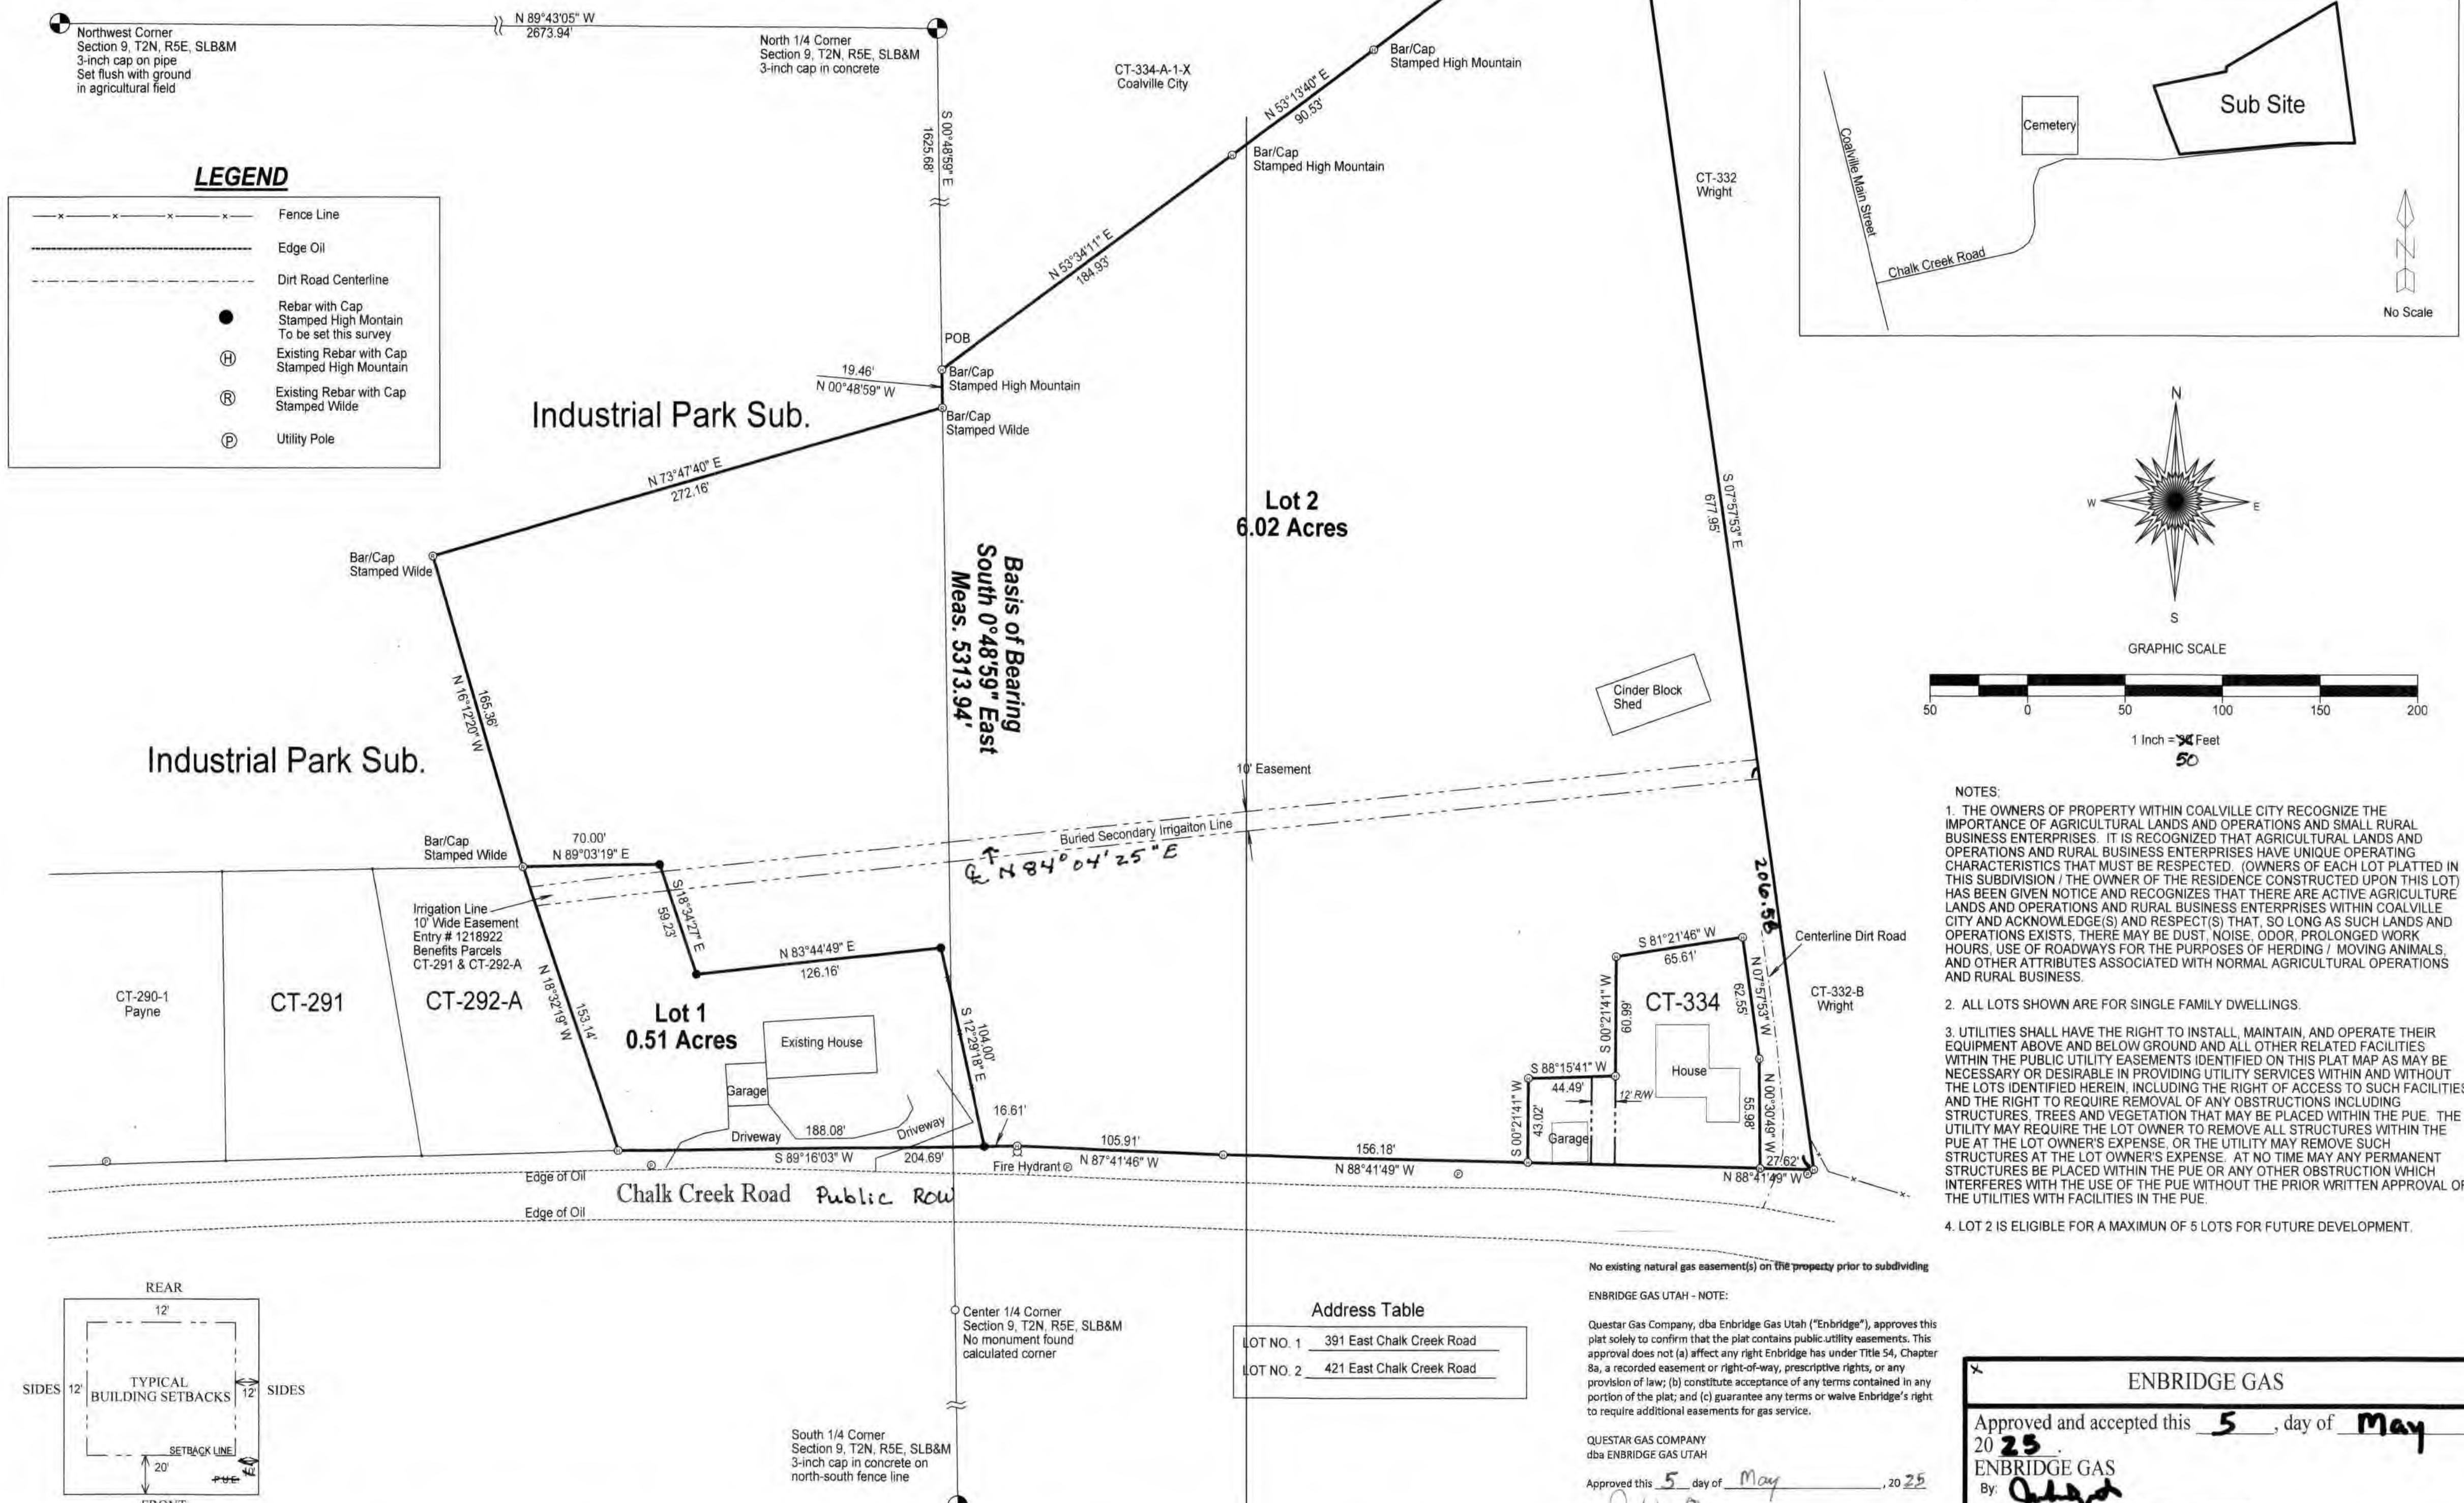

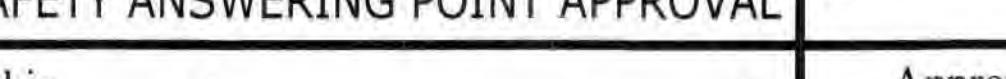Title - Pre-Construction			
PUBLIC SAFETY ANSWERING POINT APPROVAL	ROCKY MOUNTAIN POWER	NORTH SUMMIT FIRE DISTRICT	CITY PUBLIC WORKS DEPARTMENT
Approved this 1 st day of <u>May</u> , 20 <u>25</u> .  Jeff Ward GIS Coordinator/Addressing Authority	Approved and Accepted this 1 st day of <u>May</u> , 20 <u>25</u> . ROCKY MOUNTAIN POWER BY: 	Approved and Accepted this 1 st day of <u>May</u> , 20 <u>25</u> . NORTH SUMMIT FIRE DISTRICT BY: 	Approved and Accepted this 1 st day of <u>May</u> , 20 <u>25</u> . BY: 

PREPARED BY:	COMMUNITY DEVELOPMENT DIRECTOR	CITY PLANNING COMMISSION	CITY ENGINEER	ATTORNEY'S CERTIFICATE
<p>HIGH MOUNTAIN SURVEYING, LLC P.O. Box 445 1325 S. Hoytsville Road Coalville, Utah 84017 435-336-4210</p> <p>1018-23</p>	<p>This is to certify that this Plat and Dedication of this Plat were duly approved and accepted by the Community Development Director of Coalville, Summit County, Utah this <u>7th</u> day of <u>May</u>, 20<u>25</u>.</p> <p><u>David S. Johnson</u> Community Development Director</p>	<p>Approved and accepted by the Coalville City Planning Commission this <u>10</u> day of <u>May</u>, 20<u>25</u>.</p> <p><u>W. W. W.</u> Chair</p>	<p>I hereby certify that this Office has examined the Plat and is correct in accordance with information file in this office. signed this <u>7</u> day of <u>May</u>, 20<u>25</u>.</p> <p><u>Christopher P. Thomas</u> COALVILLE CITY ENGINEER</p>	<p>I have examined the proposed plat subdivision and in my opinion it conforms with the ordinances appertaining thereto and now is force and effect.</p> <p><u>Shelley A. Smith</u> COALVILLE CITY ATTORNEY</p>

SURVEYORS CERTIFICATE
that I am a Registered Professional Land Surveyor holding certificate No. 123456789 of the State of Utah, in accordance with Title 58, Chapter 22, Professional Licenscng Act. I further certify that I have completed a survey and have map of the existing property boundaries in accordance with Section 17-23-17, boundary locations and have placed monuments as represented on that plat. I the owners, I have subdivided said property into lots and streets hereafter to be Subdivision.

Record of Survey Reference File No. S-11486, dated 2/2/2024

March 7, 2025
Date

ade Wilde




BOUNDARY DESCRIPTION

A tract of land located in the North Half of Section 9, Township 2 North, Range 5 East, Salt Lake Base and Meridian and having a Basis of Bearing taken as South 0°48'59" East between the North 1/4 Corner and the South 1/4 Corner of said Section 9, described as follows:

Beginning at a point South 0°48'59" East 1625.68 feet along the quarter section line from the North 1/4 Corner of Section 9, Township 2 North, Range 5 East, Salt Lake Base and Meridian, which point being a rebar with cap stamped High Mountain, and running thence North 53°34'11" East 184.93 feet to a rebar with cap stamped High Mountain; thence North 53°13'40" East 90.53 feet to a rebar with cap stamped High Mountain; thence North 52°59'10" East 165.22 feet to a rebar with cap stamped High Mountain on the westerly line of Parcel CT-332; thence South 07°57'53" East 677.95 feet along said line also being a fence line to the northerly line of Chalk Creek Road; thence North 88°41'49" West 27.62 feet along said line; thence North 00°30'49" West 55.98 feet; thence North 07°57'53" West 62.55 feet; thence South 81°21'46" West 65.61 feet; thence South 00°21'41" West 60.99 feet; thence South 88°15'41" West 44.49 feet; thence South 00°21'41" West 43.02 feet to the northerly line of Chalk Creek Road; thence North 88°41'49" West 156.18 feet along said line; thence North 87°41'46" West 105.91 feet along said line; thence South 89°16'03" West 204.69 feet along said line; thence North 18°32'19" West 153.14 feet to a rebar and cap stamped Wilde on the boundary line of Industrial Park Subdivision; thence North 16°12'20" West 165.36 feet along said boundary to a rebar with cap stamped Wilde; thence North 73°47'40" East 272.16 feet along said line to a rebar with cap stamped Wilde; thence North 00°48'59" West 19.46 feet to the point of beginning.

Containing 6.53 Acres

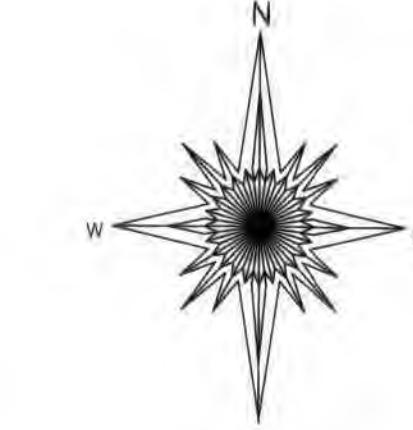

GRAPHIC SCALE

0 50 100 150 200

1 Inch = $\frac{54}{1}$ Feet

OWNERS DEDICATION

WE THE UNDERSIGNED OWNERS OF THE HEREON DESCRIBED TRACT OF LAND, HEREBY SET APART AND SUBDIVIDE THE SAME INTO LOTS AND STREETS AS SHOWN ON THIS PLAT AND NAME THE SAID TRACT "VERNON RANCH SUBDIVISION" AND HEREBY DEDICATE, GRANT AND CONVEY TO COALVILLE CITY, SUMMIT COUNTY, UTAH ALL THOSE PARTS OR PORTIONS OF SAID TRACT OF LAND DESIGNATED AS STREETS, THE SAME TO BE USED AS PUBLIC THOROUGHFARES FOREVER, AND ALSO DEDICATE TO COALVILLE CITY THOSE CERTAIN STRIPS AS EASEMENTS FOR PUBLIC UTILITY AND DRAINAGE PURPOSES AS SHOWN HEREON THE SAME TO BE USED FOR THE INSTALLATION, MAINTENANCE, AND OPERATION OF PUBLIC UTILITY SERVICE LINES AND DRAINAGE AS MAY BE AUTHORIZED BY COALVILLE CITY.

IN WITNESS WHEREOF I HAVE HEREUNTO SET on THIS 24 DAY OF
APRIL A.D. 2026.

Bradley Ray Vernon, Personal Representative of the Estate of Dean Lamar Vernon
Bradley Ray Vernon
Bradley Ray Vernon Personal Representative of the




ACKNOWLEDGEMENT

STATE OF UTAH
COUNTY OF SUMMIT

BRADLEY RAY VERNON PERSONALLY APPEARED BEFORE ME THIS 24 DAY OF
April 20 76 THE FOLLOWING:

WHO ACKNOWLEDGED TO ME THAT HE EXECUTED THE ABOVE OWNERS DEDICATION.
MY COMMISSION EXPIRES October 11, 2026 
RESIDING IN Coralville, Iowa 34017 
NOTARY PUBLIC

NOTARY PUBLIC

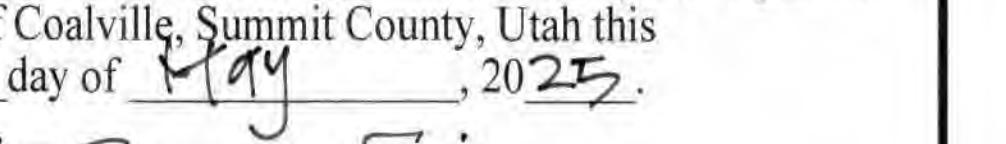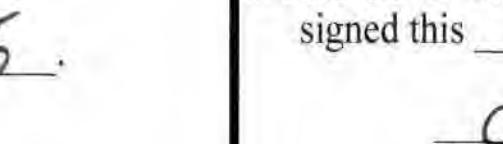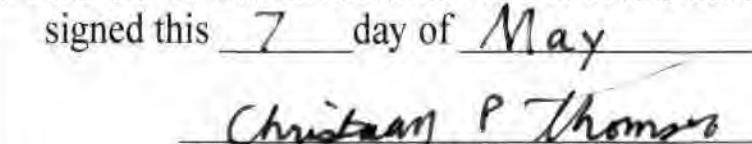Title - Pre-Construction				
PUBLIC SAFETY ANSWERING POINT APPROVAL	ROCKY MOUNTAIN POWER	NORTH SUMMIT FIRE DISTRICT	CITY PUBLIC WORKS DEPARTMENT	
Approved this 1 st day of <u>May</u> , 20 <u>25</u> .  Jeff Ward GIS Coordinator/Addressing Authority	Approved and Accepted this 1 st day of <u>May</u> , 20 <u>25</u> . ROCKY MOUNTAIN POWER BY: <u>Nathan Suri</u>	Approved and Accepted this 1 st day of <u>May</u> , 20 <u>25</u> . NORTH SUMMIT FIRE DISTRICT BY: <u>Sgt. Lynn Lusk</u> FIRE MARSHAL	Approved and Accepted this 3 rd day of <u>May</u> , 20 <u>25</u> . BY: <u>W. C.</u> Director	
PREPARED BY:	COMMUNITY DEVELOPMENT DIRECTOR	CITY PLANNING COMMISSION	CITY ENGINEER	ATTORNEY'S CERTIFICATE
HIGH MOUNTAIN SURVEYING, LLC P.O. Box 445 1325 S. Hoytsville Road Coalville, Utah 84017 435-336-4210	This is to certify that this Plat and Dedication of this Plat were duly approved and accepted by the Community Development Director of Coalville, Summit County, Utah this 7 th day of <u>May</u> , 20 <u>25</u> .  Community Development Director	Approved and accepted by the Coalville City Planning Commission this 6 th day of <u>May</u> , 20 <u>25</u> .  Chair	I hereby certify that this Office has examined the Plat and is correct in accordance with information on file in this office. signed this 7 th day of <u>May</u> , 20 <u>25</u> .  Christian P. Thomas COALVILLE CITY ENGINEER	I have examined the proposed plat subdivision and in my opinion it conforms with the ordinances app thereto and now is force and effe


Zoning Map




A horizontal number line starting at 0 and ending at 0.5. There is a tick mark at 0.25. The tick mark is labeled "Miles" below the line.

This legend provides a key for the symbols used in the Land Use and Zoning Map. It is organized into three columns. The first column lists land use types with their corresponding colors: Highway Commercial (HC) in blue, Light Industrial (LI) in purple, Agricultural (AG) in green, Residential Agricultural (R-A) in light green, and Low Density Residential (R-1) in yellow. The second column lists zoning categories with their corresponding colors: Medium Density Residential (R-2) in tan, High Density Residential (R-4) in brown, Very High Density Residential (R-8) in dark brown, Community Commercial (CC) & Very High Density Residential (R-8) in red, and Mixed Use Overlay Zone in black. The third column lists specific features with their corresponding symbols: Public Lands - City, County, State, Federal, School (represented by diagonal lines), and Historic District (represented by yellow wavy lines). A Development Agreement Property Boundary is shown as a red dashed line, and a Mixed Use Overlay Zone is shown as a black dashed line.

Highway Commercial (HC)	Medium Density Residential (R-2)	Public Lands - City, County, State, Federal, School
Light Industrial (LI)	High Density Residential (R-4)	Historic District
Agricultural (AG)	Very High Density Residential (R-8)	Development Agreement Property Boundary
Residential Agricultural (R-A)	Community Commercial (CC) & Very High Density Residential (R-8)	Mixed Use Overlay Zone
Low Density Residential (R-1)		

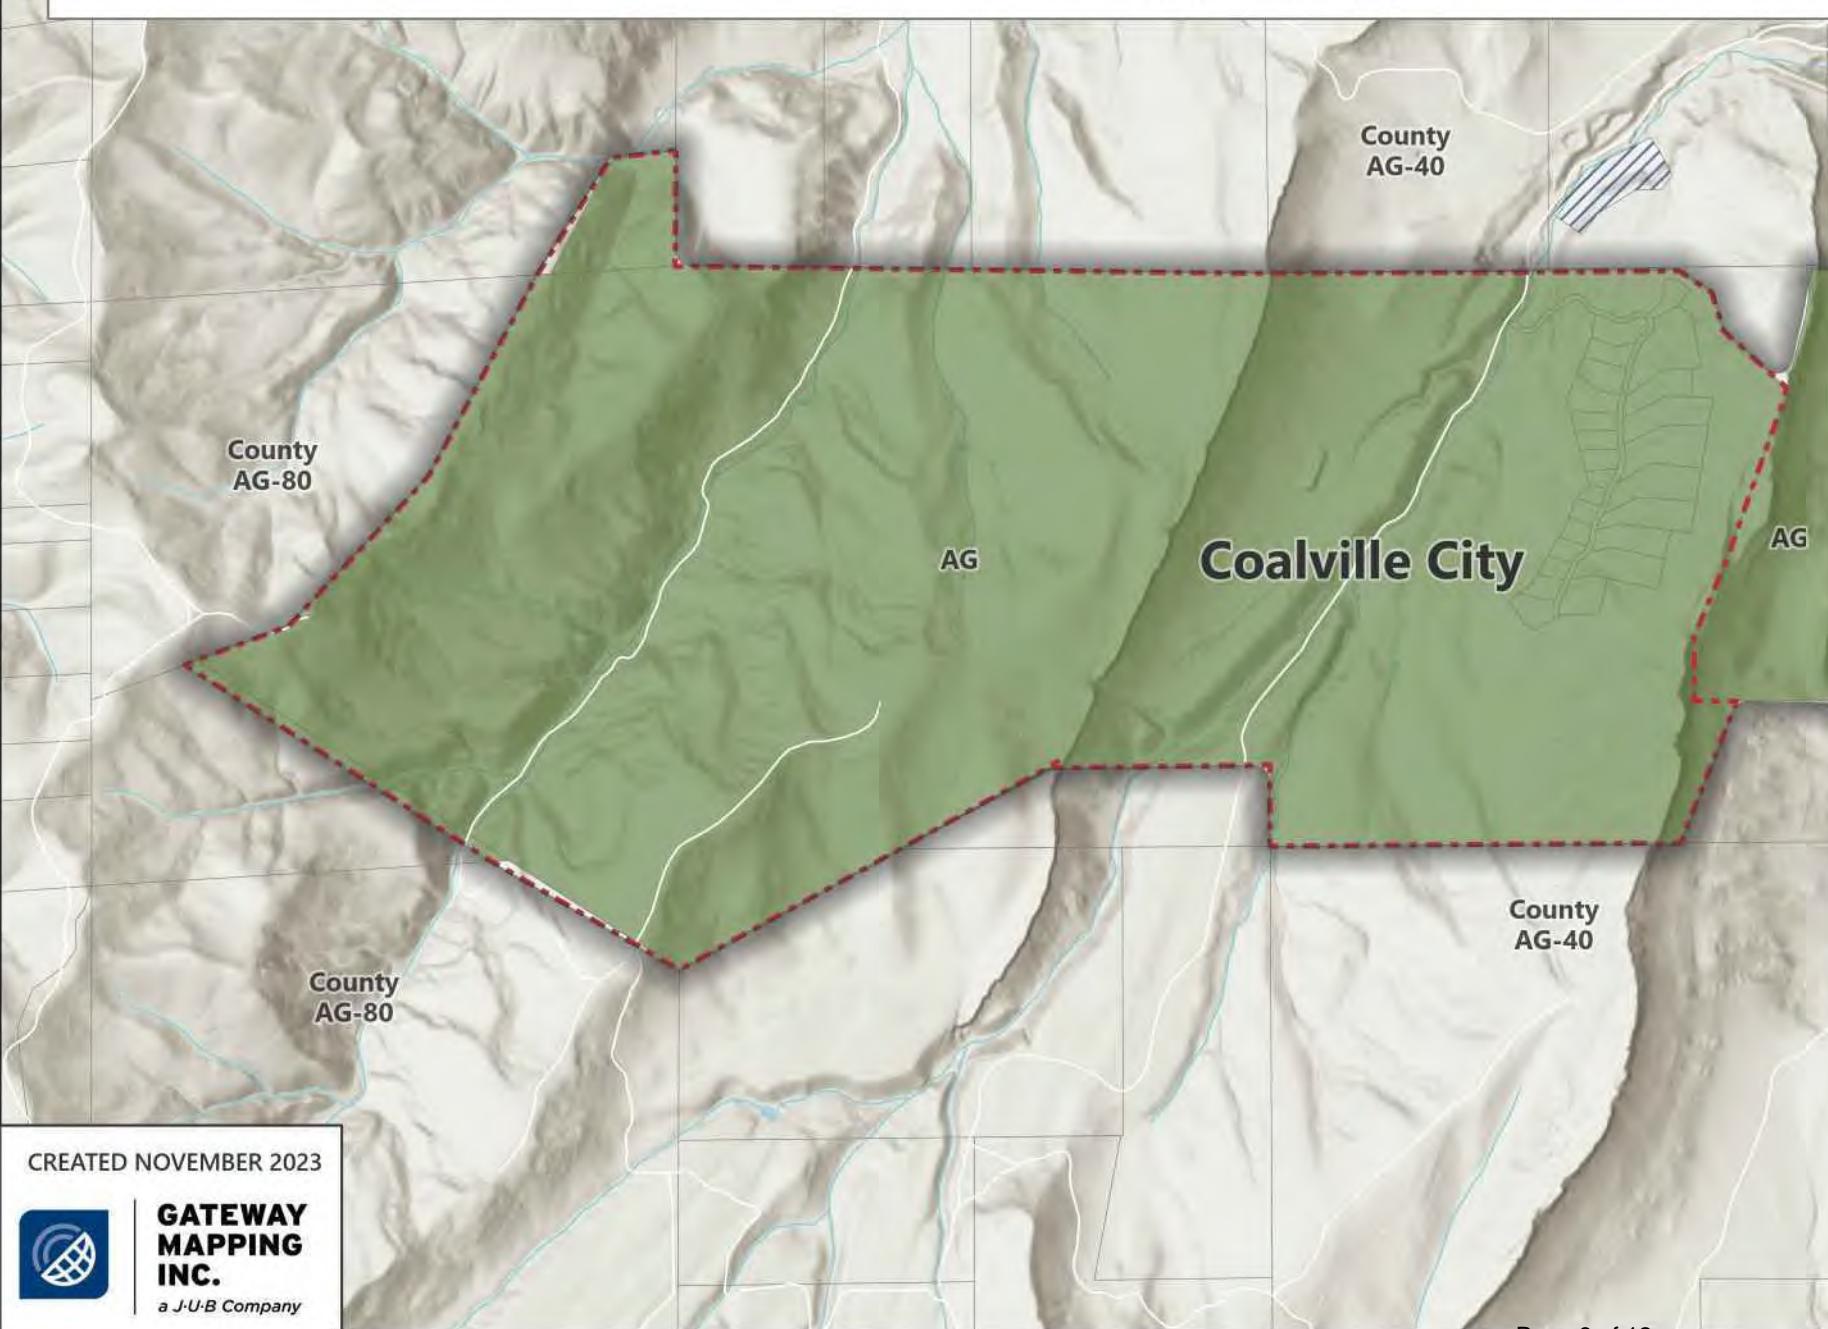

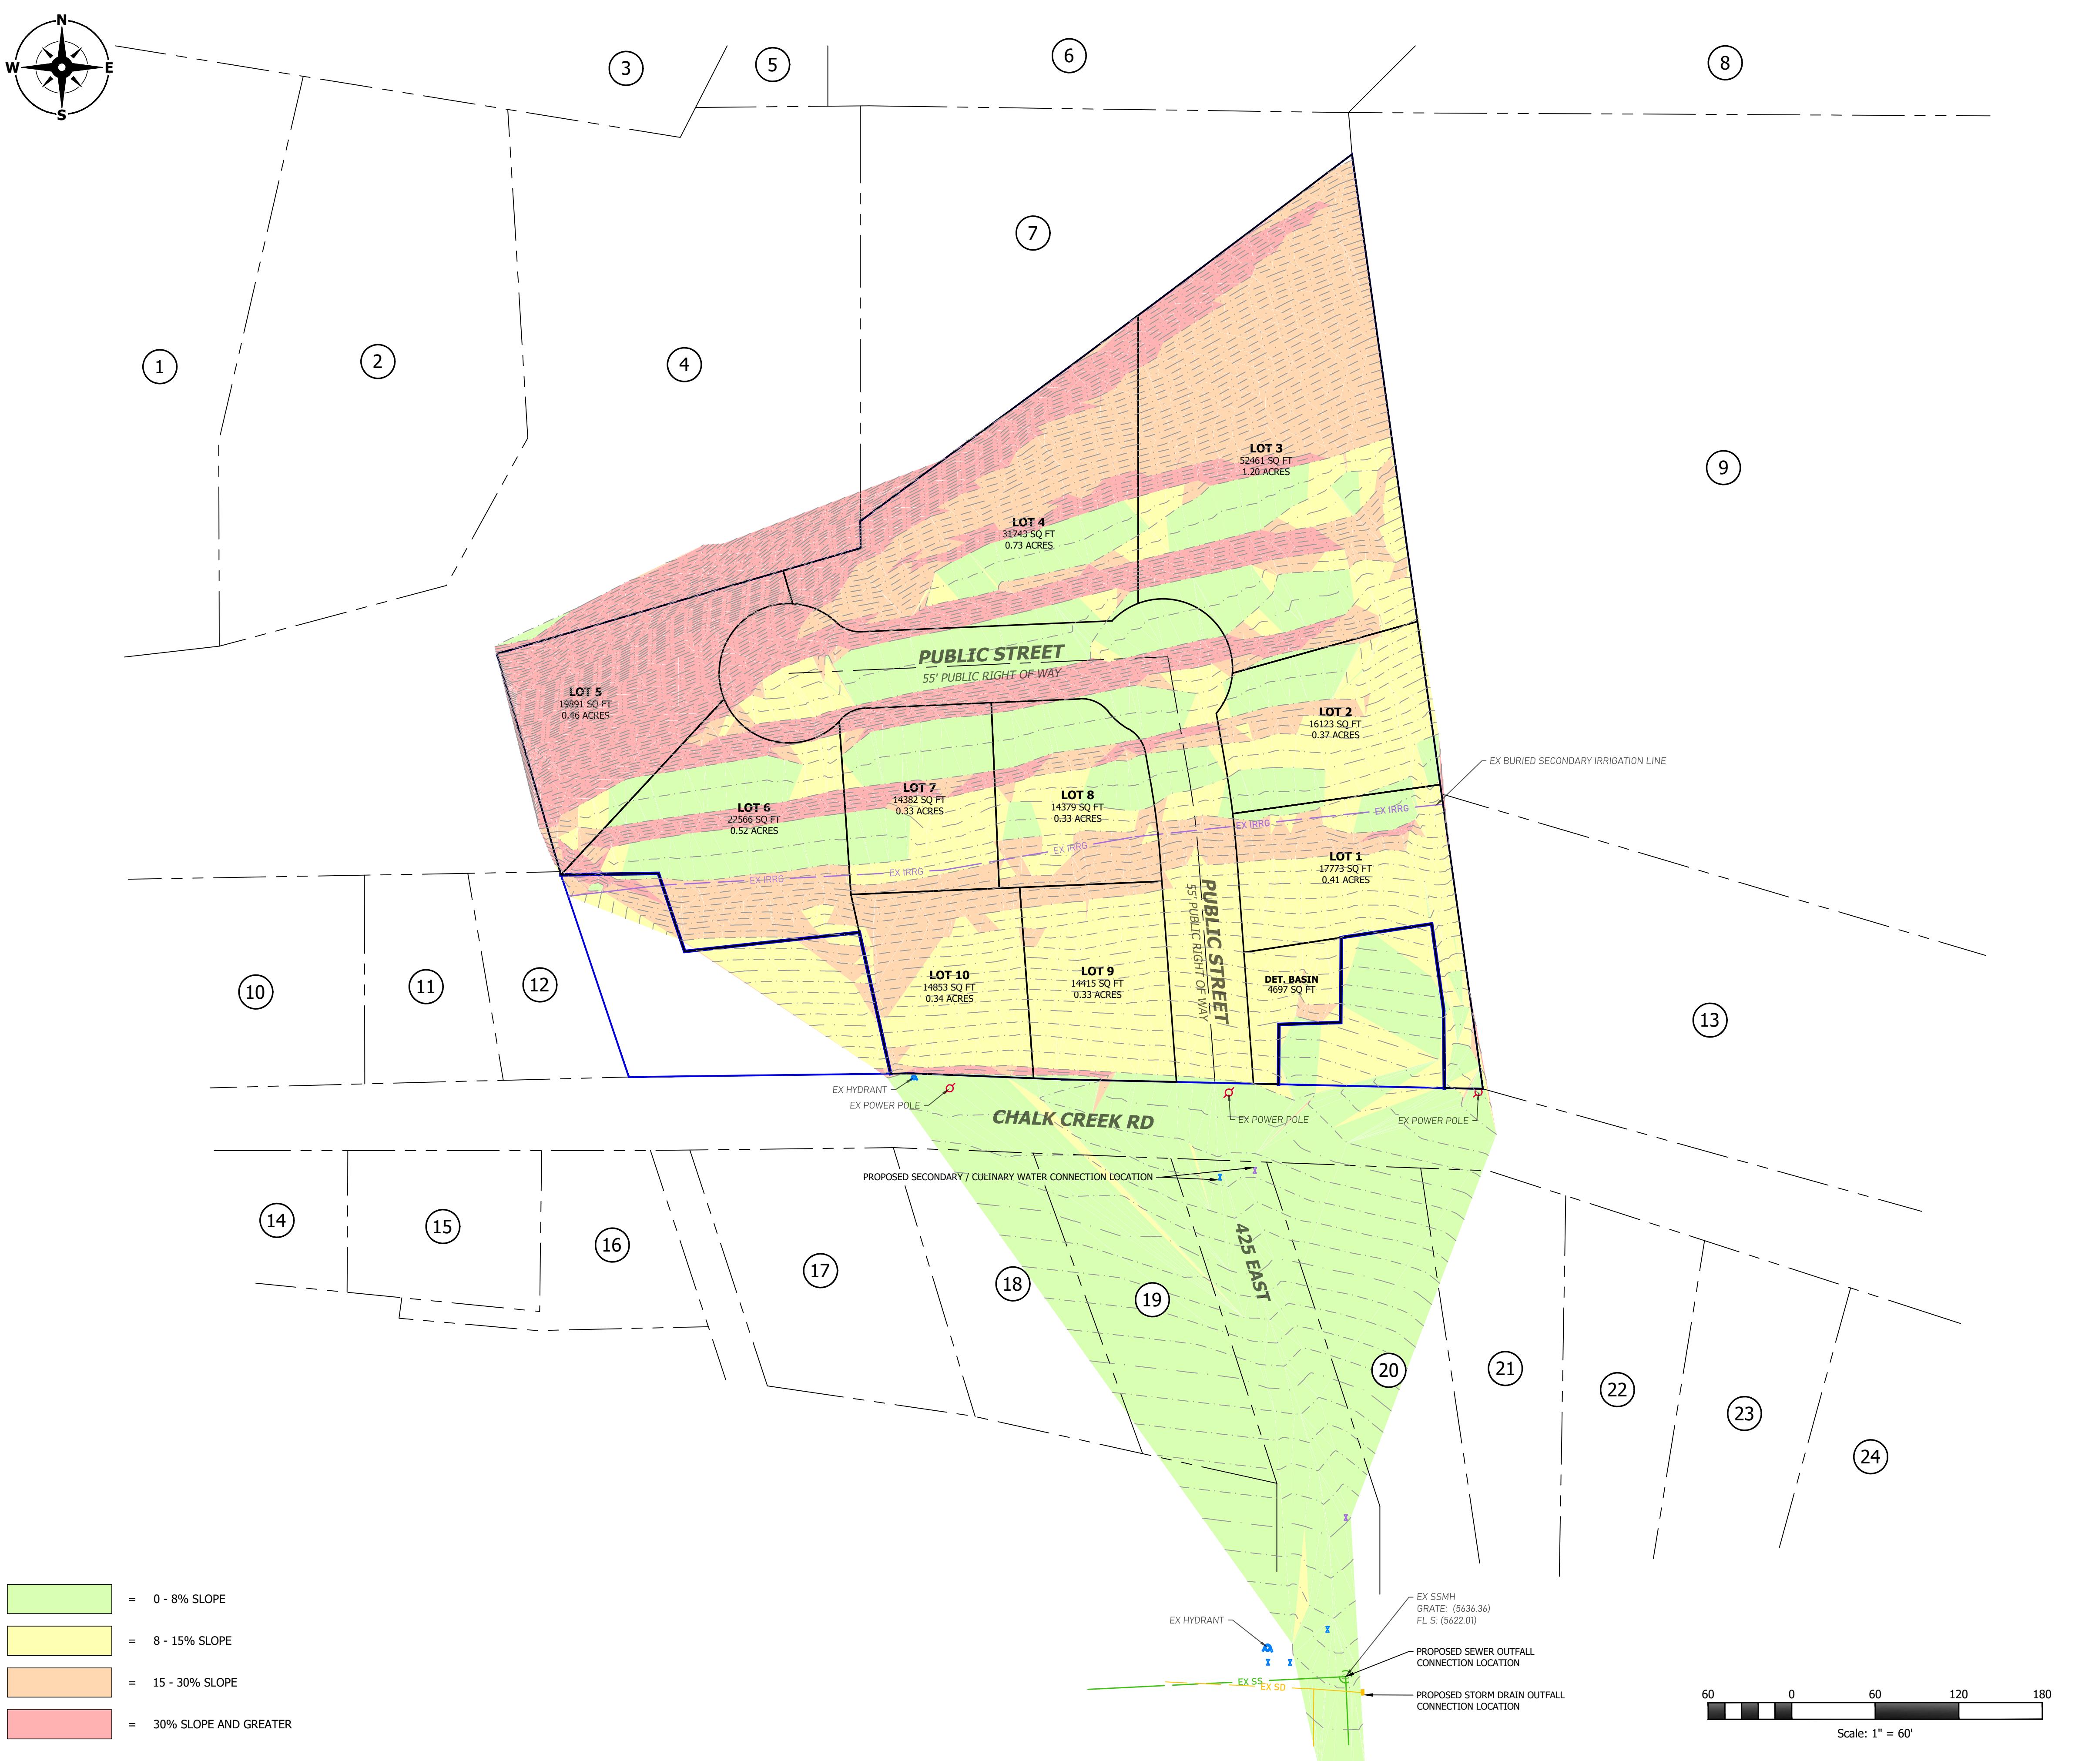CONCEPT
PLAN

C1.00

**HUNT DAY
ENGINEERING**
345 ANTELOPE DRIVE, STE 200
SYRACUSE, UT 84075
PH: 801.664.4724
EM: THOMAS@HUNTDAY.CO

RASMUSSEN FARMS SUBDIVISION
391 E CHALK CREEK RD
COALVILLE, UT
LOCATED IN THE NORTH HALF OF SECTION 9,
TOWNSHIP 2N, RANGE 5E, SL BASE AND MERIDIAN

VERIFY SCALES


BAR IS ONE INCH ON ORIGINAL DRAWING
0 1
IF NOT ONE INCH ON THIS SHEET, ADJUST SCALES ACCORDINGLY

PROJECT INFO.

Engineer: T. HUNT
Drawn: R. HATFIELD
Date: 08 / 22 / 2025
Proj. No.: 188 - 01

SHEET TITLE

SHEET NO.

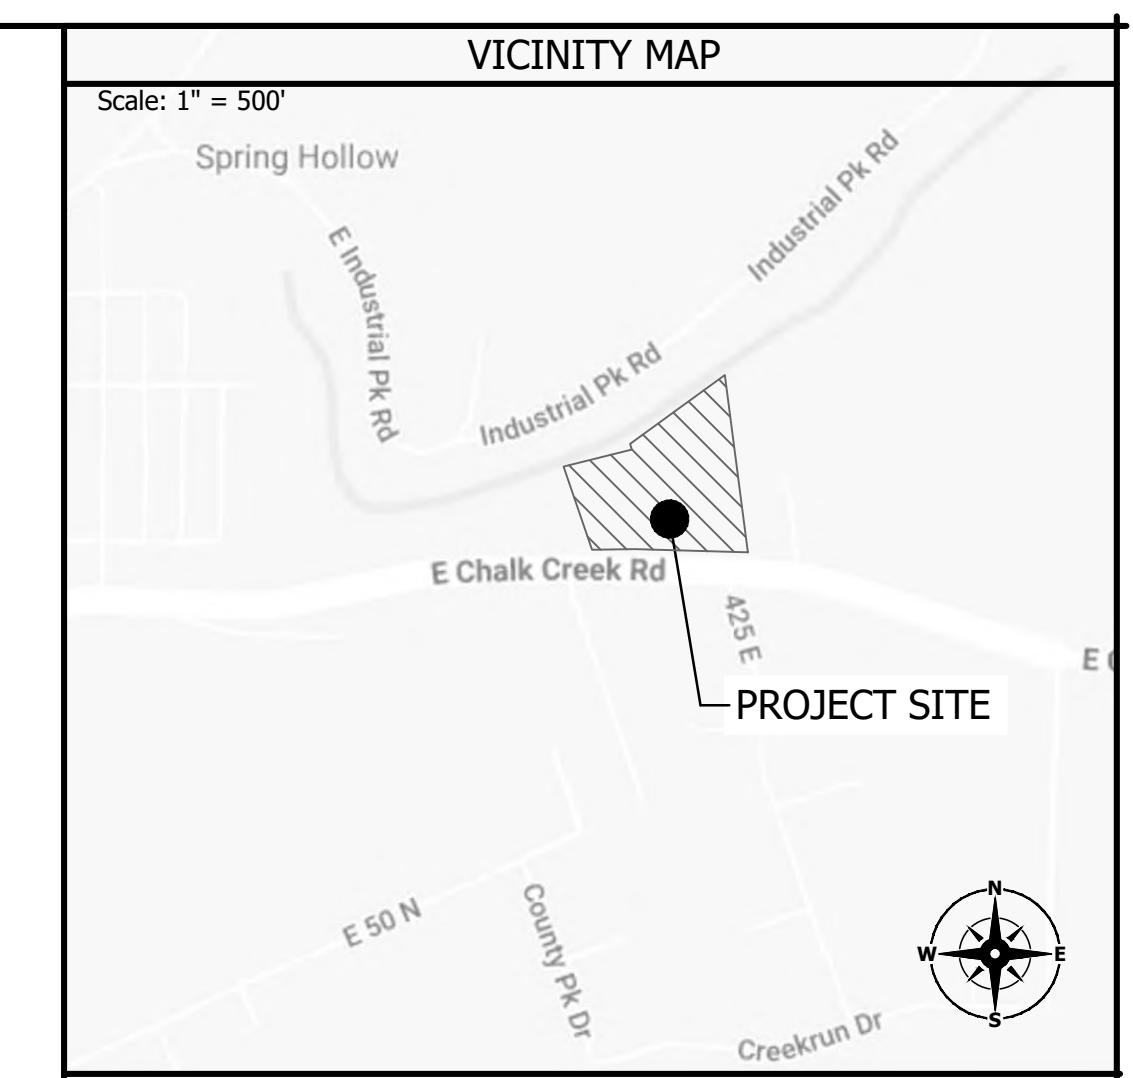

PROJECT TITLE

REVISIONS

REV. DATE

DESCRIPTION

BY

SEAL

LEGEND

- SL. COUNTY MONUMENT AS NOTED
- SET REBAR AND CAP
- BOUNDARY LINE
- LOT LINE
- ADJACENT PARCEL

LEGAL DESCRIPTION

BEGINNING AT A POINT SOUTH 0°48'59" EAST 1625.68 FEET ALONG THE QUARTER SECTION LINE FROM THE NORTH 1/4 CORNER OF SECTION 9, TOWNSHIP 2 NORTH, RANGE 5 EAST, SALT LAKE BASE AND MERIDIAN, WHICH POINT BEING A REBAR WITH CAP STAMPED HIGH MOUNTAIN; AND RUNNING THENCE NORTH 53°34'11" EAST 184.93 FEET TO A REBAR WITH CAP STAMPED HIGH MOUNTAIN; THENCE NORTH 53°13'40" EAST 90.53 FEET TO A REBAR WITH CAP STAMPED HIGH MOUNTAIN; THENCE NORTH 52°59'10" EAST 165.22 FEET ALONG A REBAR WITH CAP STAMPED HIGH MOUNTAIN ON THE WESTERLY LINE OF PARCEL CT-332; THENCE SOUTH 07°57'53" EAST 677.95 FEET ALONG SAID LINE ALSO BEING A FENCE LINE TO THE NORTHERLY LINE OF CHALK CREEK ROAD; THENCE NORTH 88°44'49" WEST 27.62 FEET ALONG SAID LINE; THENCE NORTH 00°30'49" WEST 55.98 FEET; THENCE NORTH 07°57'53" WEST 62.55 FEET; THENCE SOUTH 81°21'46" WEST 65.61 FEET; THENCE SOUTH 00°21'41" WEST 60.99 FEET; THENCE SOUTH 88°15'41" WEST 44.49 FEET; THENCE SOUTH 00°21'41" WEST 43.02 FEET TO THE NORTHERLY LINE OF CHALK CREEK ROAD; THENCE NORTH 88°44'49" WEST 156.18 FEET ALONG SAID LINE; THENCE NORTH 87°41'46" WEST 105.91 FEET ALONG SAID LINE; THENCE SOUTH 89°16'03" WEST 204.69 FEET ALONG SAID LINE; THENCE NORTH 18°32'19" WEST 153.14 FEET TO A REBAR AND CAP STAMPED WILDE ON THE BOUNDARY LINE OF INDUSTRIAL PARK SUBDIVISION; THENCE NORTH 16°12'20" WEST 165.36 FEET ALONG SAID BOUNDARY TO A REBAR WITH CAP STAMPED WILDE; THENCE NORTH 73°47'40" EAST 272.16 FEET ALONG SAID LINE TO A REBAR WITH CAP STAMPED WILDE; THENCE NORTH 00°48'59" WEST 19.46 FEET TO THE POINT OF BEGINNING.


CONTAINING 6.53 ACRES

ADJACENT PROPERTY OWNERS

- CT-301-X-IMP-1 | UTAH LP GAS | 1001 WARRENVILLE RD STE 350, LILLE, IL 60532
- IP-3-X | NORTH SUMMIT SCHOOL DISTRICT BOARD OF ED | PO BOX 497, COALVILLE, UT 84017-0497
- CT-301-B | FLARE CONSTRUCTION LLC | PO BOX 130, COALVILLE, UT 84017
- IP-1-X | COALVILLE CITY | PO BOX 188, COALVILLE, UT 84017-0188
- CT-301-X | COALVILLE CITY | PO BOX 188, COALVILLE, UT 84017-0188
- CT-333-X | COALVILLE CITY | PO BOX 188, COALVILLE, UT 84017-0188
- CT-334-A-1-X | COALVILLE CITY | PO BOX 188, COALVILLE, UT 84017-0188
- CT-332-D | WRIGHT DENNIS K | PO BOX 104, COALVILLE, UT 84017
- CT-332 | WRIGHT DENNIS K | PO BOX 104, COALVILLE, UT 84017
- CT-290-1 | PAYNE ALEXANDRA SONIA-ARMSTRONG (JT) | 353 E CHALK CREEK RD, COALVILLE, UT 84017
- CT-291 | TORRES ADRIANA K AGUIRRE | 662 MAPLE DR, PARK CITY, UT 84098
- CT-292-A | AMCAST LLC | PO BOX 891, COALVILLE, UT 84017
- CT-332-B | WRIGHT DENNIS K | PO BOX 104, COALVILLE, UT 84017
- CT-313-A | PETERSEN JENNA W/H (JT) | 356 E CHALK CREEK RD, COALVILLE, UT 84017
- CT-313-A | EDGEL IKE | 364 E CHALK CREEK RD, COALVILLE, UT 84017-9728
- SIXPNTZ-2 | BENJAMIN ROD PENTZ (ROD) AND KELLEY HESS PENTZ TRUST | 380 E CHALK CREEK RD, COALVILLE, UT 84017
- CT-305-A | CLARK ERIC LEVI TRUSTEE | 392 E CHALK CREEK RD, COALVILLE, UT 84017
- DVS-9-AM | HARMON DOUG H/W (JT) | 408 E CHALK CREEK RD, COALVILLE, UT 84017
- DVS-8-AM | STEPHENS DUSTIN H/W (JT) | 412 E CHALK CREEK RD, COALVILLE, UT 84017
- DVS-7-AM | EVANS TAYLOR LYN H/W (JT) | 446 E CHALK CREEK RD, COALVILLE, UT 84017
- DVS-6-AM | BARENBRUGGE MICHAEL H/W (JT) | P.O. BOX 667, COALVILLE, UT 84017
- DVS-5-AM | BLONQUIST GARY BEN H/W (JT) | PO BOX 202, COALVILLE, UT 84017
- DVS-4-AM | BLONQUIST CODY E H/W (JT) | PO BOX 292, COALVILLE, UT 84017
- DVS-3-AM | HANSON HAROLD C III TRUSTEE | 462 E CHALK CREEK RD, COALVILLE, UT 84017-9404

DEVELOPMENT SUMMARY

LOCATION: COALVILLE CITY, SUMMIT COUNTY
CURRENT ZONING: R-1, LOW DENSITY RESIDENTIAL
PROP. ZONING: R-2, MEDIUM DENSITY RESIDENTIAL
INTENDED USE: SINGLE-FAMILY
PARCEL AREA: 284,669 SF
DENSITY: 1.48 LOTS / ACRE

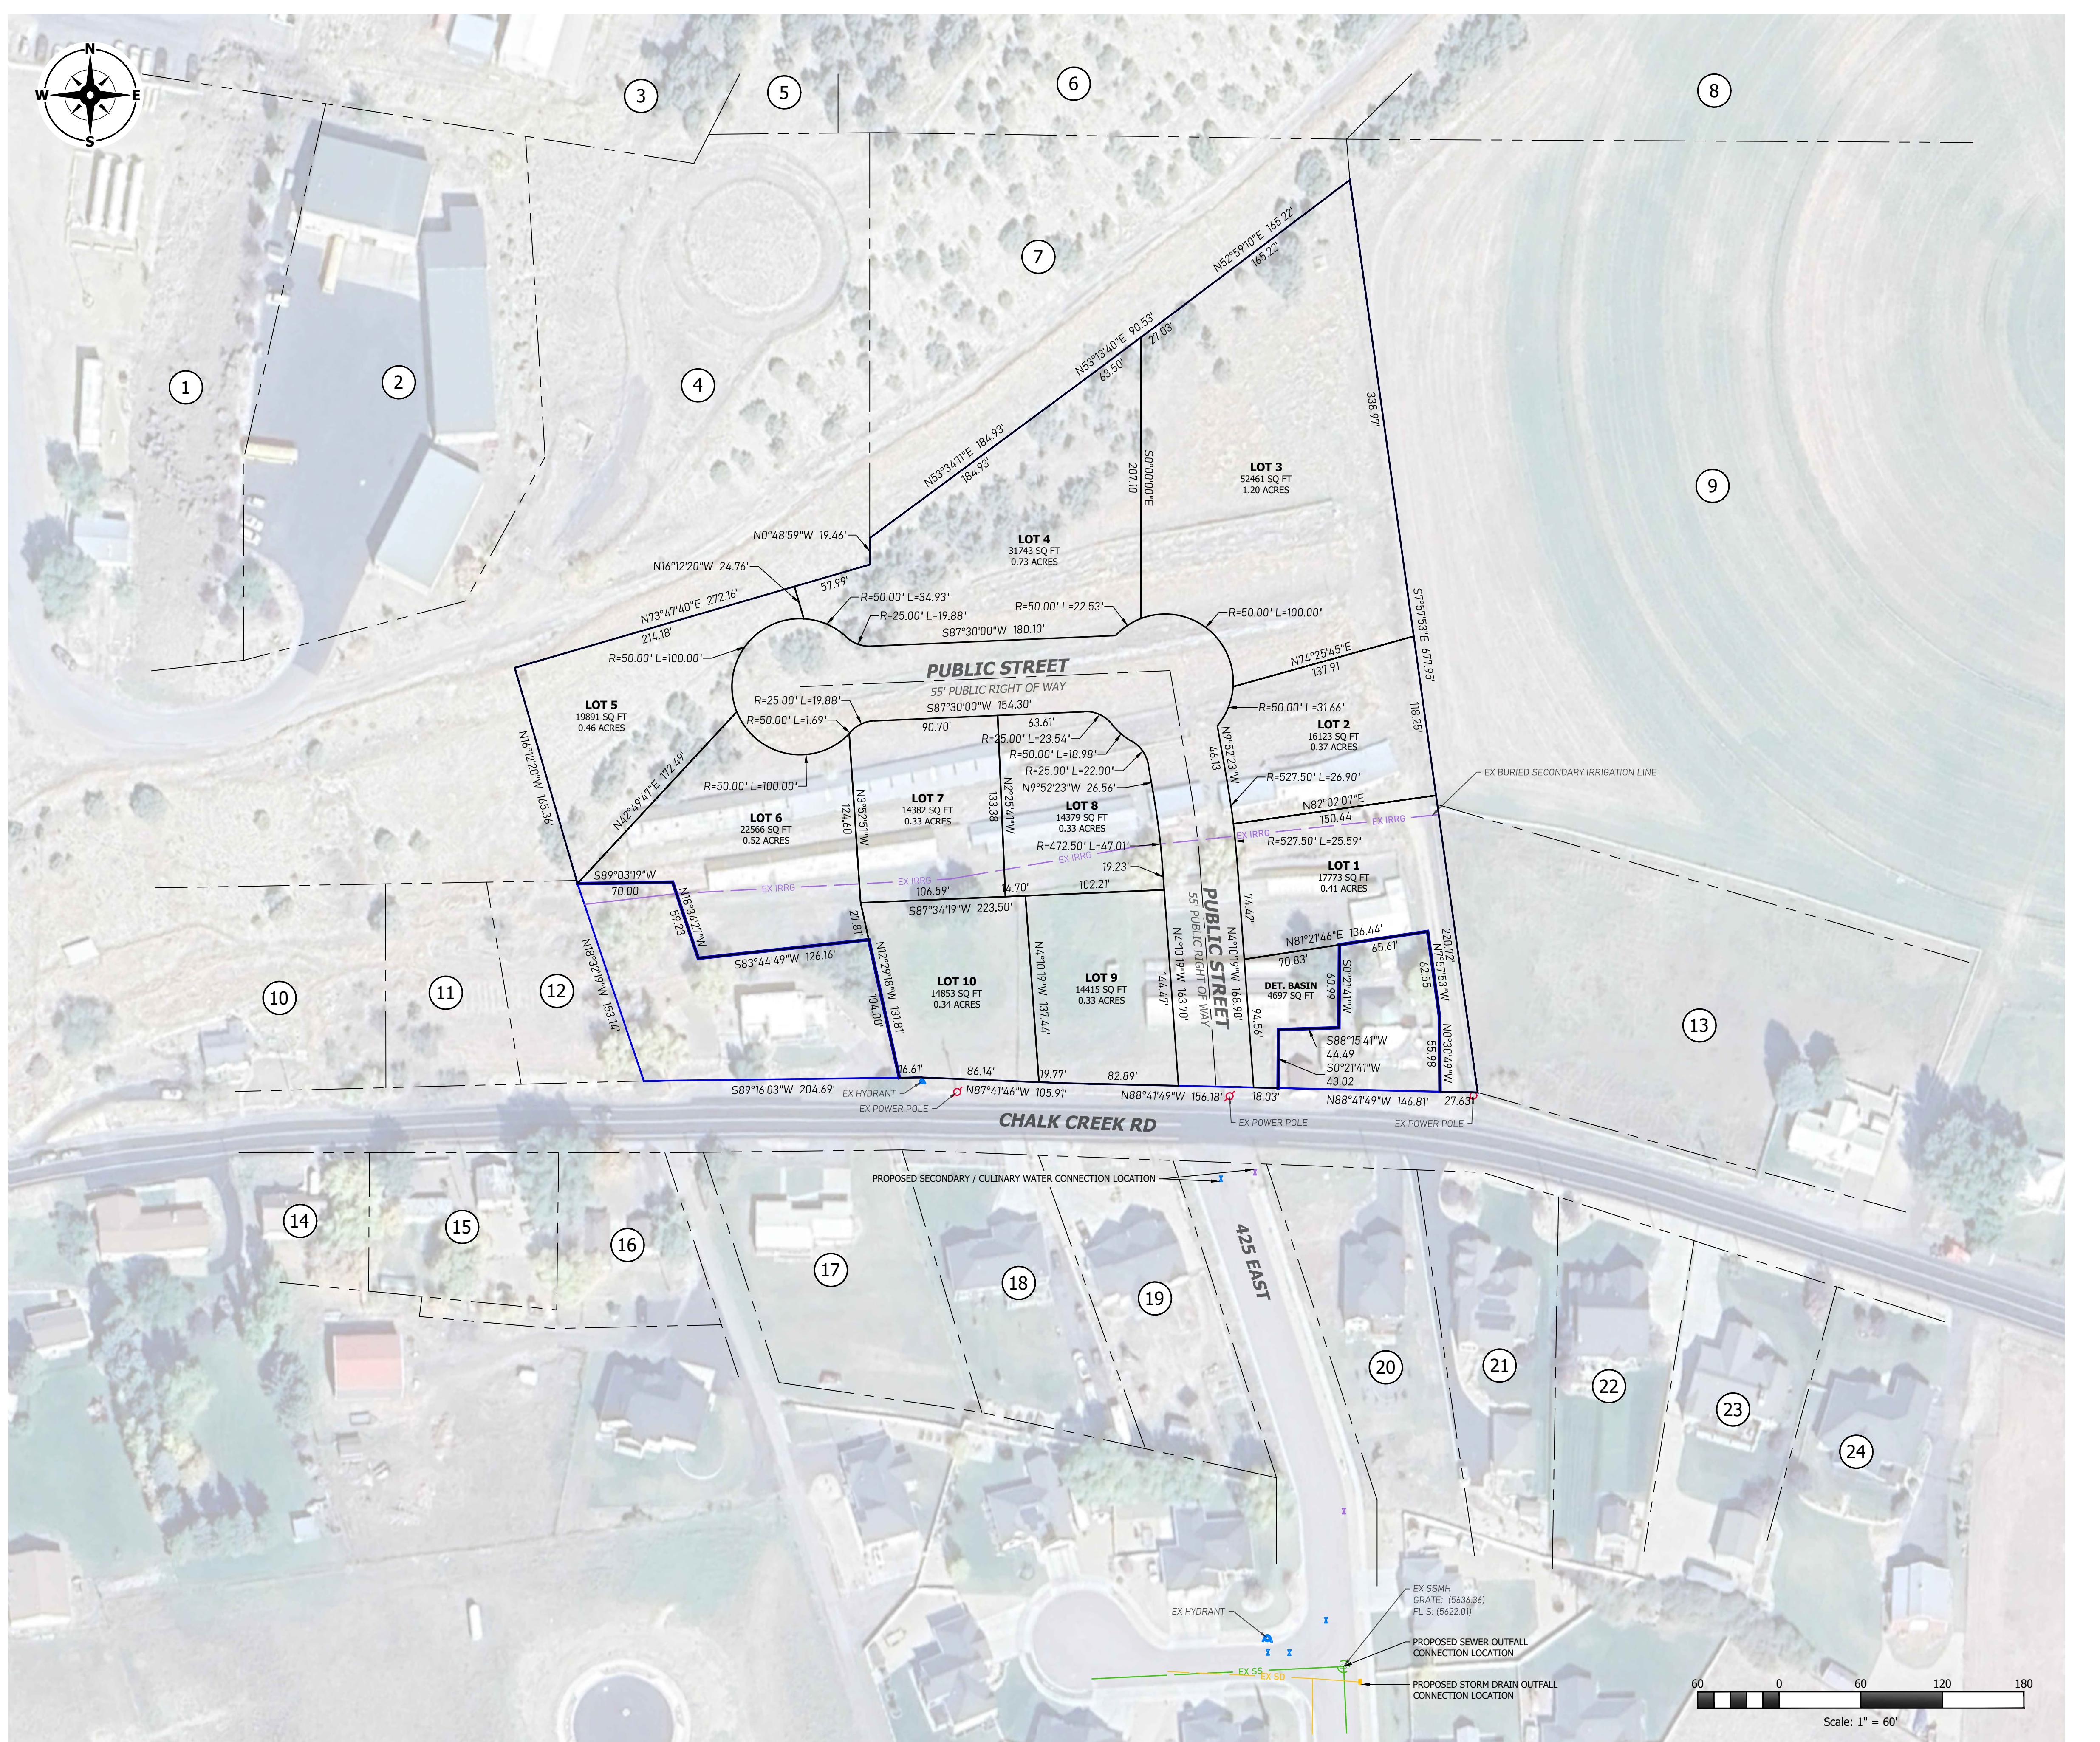

**HUNT DAY
ENGINEERING**
345 ANTELOPE DRIVE, STE 200
SYRACUSE, UT 84075
PH: 801.664.4724
EM: THOMAS@HUNTDAY.CO

VICINITY MAP
Scale: 1" = 500'
Spring Hollow
E Industrial Pk Rd
Industrial Pk Rd
E Chalk Creek Rd
A25 E
PROJECT SITE
N
S
E
W
Creekrun Dr
County Pk Rd
N 50 E
PROJECT TITLE
RASMUSSEN FARMS SUBDIVISION
391 E CHALK CREEK RD
COALVILLE, UT
LOCATED IN THE NORTH HALF OF SECTION 9,
TOWNSHIP 2N, RANGE 5E, SL BASE AND MERIDIAN

LEGEND
S.L. COUNTY MONUMENT AS NOTED
SET REBAR AND CAP
BOUNDARY LINE
LOT LINE
ADJACENT PARCEL

LEGAL DESCRIPTION
BEGINNING AT A POINT SOUTH 0°48'59" EAST 1625.68 FEET ALONG THE QUARTER SECTION LINE FROM THE 1/4 CORNER OF SECTION 9, TOWNSHIP 2 NORTH, RANGE 5 EAST, SALT LAKE BASE AND MERIDIAN, WHICH POINT BEING A REBAR WITH CAP STAMPED HIGH MOUNTAIN; AND RUNNING THENCE NORTH 53°34'11" EAST 184.93 FEET TO A REBAR WITH CAP STAMPED HIGH MOUNTAIN; THENCE NORTH 53°13'40" EAST 90.53 FEET TO A REBAR WITH CAP STAMPED HIGH MOUNTAIN; THENCE NORTH 52°59'10" EAST 165.22 FEET TO A REBAR WITH CAP STAMPED HIGH MOUNTAIN; THENCE NORTH 07°57'53" EAST 677.95 FEET ALONG SAID LINE ALSO BEING A FENCE LINE TO THE NORTHERLY LINE OF CHALK CREEK ROAD; THENCE NORTH 88°41'49" WEST 27.62 FEET ALONG SAID LINE; THENCE NORTH 00°48'59" WEST 19.46 FEET TO THE POINT OF BEGINNING.

CONTAINING 6.53 ACRES

ADJACENT PROPERTY OWNERS
1. CT-301-X-IMP-1 | UTAH LP GAS | 1001 WARRENVILLE RD STE 350, LILLE, IL 60532
2. IP-3-X | NORTH SUMMIT SCHOOL DISTRICT BOARD OF ED | PO BOX 497, COALVILLE, UT 84017-0497
3. CT-301-B | FLARE CONSTRUCTION LLC | PO BOX 130, COALVILLE, UT 84017
4. IP-1-X | COALVILLE CITY | PO BOX 188, COALVILLE, UT 84017-0188
5. CT-301-X | COALVILLE CITY | PO BOX 188, COALVILLE, UT 84017-0188
6. CT-332-X | COALVILLE CITY | PO BOX 188, COALVILLE, UT 84017-0188
7. CT-334-A-1-X | COALVILLE CITY | PO BOX 188, COALVILLE, UT 84017-0188
8. CT-332-D | WRIGHT DENNIS K | PO BOX 104, COALVILLE, UT 84017
9. CT-332 | WRIGHT DENNIS K | PO BOX 104, COALVILLE, UT 84017
10. CT-290-1 | PAYNE ALEXANDRA SONIA-ARMSTRONG (JT) | 353 E CHALK CREEK RD, COALVILLE, UT 84017
11. CT-291 | TORRES ADRIANA K AGUIRRE | 662 MAPLE DR, PARK CITY, UT 84098
12. CT-292-A | AMCAST LLC | PO BOX 891, COALVILLE, UT 84017
13. CT-332-B | WRIGHT DENNIS K | PO BOX 104, COALVILLE, UT 84017
14. CT-313-A | PETERSEN JENNA W/H (JT) | 356 E CHALK CREEK RD, COALVILLE, UT 84017
15. CT-313-A | EDGEL IKE | 364 E CHALK CREEK RD, COALVILLE, UT 84017-9728
16. SIXPNTZ-2 | BENJAMIN ROD PENTZ (ROD) AND KELLEY HESS PENTZ TRUST | 380 E CHALK CREEK RD, COALVILLE, UT 84017
17. CT-305-A | CLARK ERIC LEVI TRUSTEE | 392 E CHALK CREEK RD, COALVILLE, UT 84017
18. DVS-9-AM | HARMON DOUG H/W (JT) | 408 E CHALK CREEK RD, COALVILLE, UT 84017
19. DVS-8-AM | STEPHENS DUSTIN H/W (JT) | 412 E CHALK CREEK RD, COALVILLE, UT 84017
20. DVS-7-AM | EVANS TAYLOR LYN H/W (JT) | 446 E CHALK CREEK RD, COALVILLE, UT 84017
21. DVS-6-AM | BARENBRUGGE MICHAEL H/W (JT) | P.O. BOX 667, COALVILLE, UT 84017
22. DVS-5-AM | BLONQUIST GARY BEN H/W (JT) | PO BOX 202, COALVILLE, UT 84017
23. DVS-4-AM | BLONQUIST CODY E H/W (JT) | PO BOX 292, COALVILLE, UT 84017
24. DVS-3-AM | HANSON HAROLD C III TRUSTEE | 462 E CHALK CREEK RD, COALVILLE, UT 84017-9404

VERIFY SCALES
BAR IS ONE INCH ON ORIGINAL DRAWING
0 1"

PROJECT INFO.
Engineer: T. HUNT
Drawn: R. HATFIELD
Date: 08/22/2025
Proj. No.: 188 - 01

SEAL

CONCEPT PLAN

DEVELOPMENT SUMMARY
LOCATION: COALVILLE CITY, SUMMIT COUNTY
CURRENT ZONING: R-1, LOW DENSITY RESIDENTIAL
PROP. ZONING: R-2, MEDIUM DENSITY RESIDENTIAL
INTENDED USE: SINGLE-FAMILY
PARCEL AREA: 284,669 SF
DENSITY: 1.48 LOTS / ACRE
SHEET NO. C1.00

ATTACHMENT F

**Coalville City
GENERAL PLAN/ZONING MAP/DEVELOPMENT CODE AMENDMENT Application**

4. Statement of reason, evidence, or basis for the General Plan/Development Code/Zoning Map Amendment:

- Property is surrounded by R2 density zoning on multiple sides & light industrial on the other. We are proposing an amendment to R2 zoning on this parcel. These existing parcels have already moved the old overlay further east up Chalk Creek and north to the border of this lot. This would match the current east line of R2 parcels that Coalville has already in place. With all utilities and storm water drains located in line with the proposed though street. This would allow a clear line of R2 zoning on the Coalville east boundary. With the size of the intersection on Chalk Creek Road Coalville would have a place for future traffic control (round about or Traffic light) of "Welcome To " signs if desired. This lot and proposed amount of lots would comply with all current Coalville standards and codes.

7. Any other information that might be helpful to the City in reviewing the proposed amendment including:

- Rezoning this would allow a multigenerational family of this community to have 6 lots rather than the 5 currently allowed. These 6 lots are for the children of these two families. For generations this family has been involved in most all aspects of our community and continue to be. They are applying for a rezone to give their children a future opportunity to be able to live and be involved in this great community same as they have for so many years.

Chapter 26

RIGHT TO FARM PROVISIONS

26-010: Purpose

26-020: Impact Analysis

26-030: Applicability

26-040: Factors Considered

26-050: Farm Animal Point System

26-010: PURPOSE

As the City is an agricultural community and because the City Council places a high value on the protection and preservation of agricultural land uses, the City has adopted the following right to farm provisions:

26-020: IMPACT ANALYSIS

All subdivisions and master planned developments that:

1) border an agricultural area; or 2) contain within them an agricultural or irrigation rights-of-way or easements; or 3) will contain agricultural open space or preservation, shall have additional requirements imposed upon the developer in the form of an impact analysis to be reviewed and implemented as part of the conditional use process, MPD review process or subdivision process. This impact analysis shall be used to determine the impact on associated farming and/or livestock operations affected by the development and implement mitigation measures for the development to alleviate conflicts with affected agricultural operations.

26-030: APPLICABILITY

The developer is responsible for the performance of the analysis with the input and review by the City. The planning commission and developer shall use the following review guidelines or issues in determining the impact on farming operations of the development and will apply appropriate conditions during the approval process to ensure that the farm or ranch affected is assured a right to farm without undue burden of residential or commercial growth and complaints by neighbors. All rights to farm are preserved to the best ability of the City, taking into consideration practical land use applications and private property rights and concerns.

26-040: FACTORS CONSIDERED

The following factors shall be used as guidelines or issues in the preparation and review of the agricultural impact analysis. Mitigation measures may be required as permit conditions, restrictive covenants, or agreements:

1. Protection of irrigation access and maintenance of ditches and canals.

2. Safety and protection of the public from ditches, canals, ponds and drainage systems.
3. Livestock movement corridor protections and safety concerns.
4. Fencing safety (i.e., electrical, barbed wire) and design.
5. Private property protection issues.
6. Hunting protection, access and livestock safety concerns.
7. Protection of farm equipment ingress and egress.
8. Erosion and soil protection and conservation concerns.
9. Drainage of the subdivision and designs to minimize the discharge or impact on agricultural lands and soils.
10. Noxious weeds, pests and pet (dog) controls in the development.
11. Provisions, acknowledgments, and understandings by new property owners (including hold harmless agreements, if necessary) that farm work hours run late and begin early, and that farm operations may contribute to noises and odors.
12. Screening provisions and landscaping designs to reduce noise or visual impact on surrounding or conflicting land uses.
13. Any other provisions or concerns that the City deems necessary to protect the right to farm on adjoining or appurtenant properties.

26-050: FARM ANIMAL POINT SYSTEM

Farm animals. Livestock, fowl, and other animals (excluding household pets) may, where permitted, be kept, bred, and maintained according to the following point system:

- A. Animals may total 50 points per one-half acre of ground used solely for their care and keeping.
- B. Animals shall be worth the following points:
 1. Chickens, pigeons, pheasants, and other similar birds: 2 points each.
 2. Rabbits, chinchillas, and other similar animals: 5 points each.
 3. Geese, ducks, peafowl, turkey, and other similar birds: 10 points each.
 4. Sheep, goats, llamas, calves, foals, and other similar sized animals: 25 points each.
 5. Horses, cattle, and other similar sized animals: 40 points each.
 6. The keeping of swine will be allowed only to a maximum of four animals.

7. For the purpose of this point system, an animal and one offspring shall be considered to be one animal until six months after the birth of the offspring.
- C. Any building, structure or corral in which livestock is kept must be at least 100 feet from any existing dwelling on a neighboring lot or parcel or 50 feet from side and rear property lines, whichever is greater. This restriction does not include open pasturing on a temporary or seasonal basis.
- D. Nothing herein shall be construed as authorizing the keeping of inherently dangerous animals capable of inflicting harm or endangering the health and safety of any person or property.
- E. Existing farm animal uses are classified as existing legal non-conforming uses and are allowed and may continue but cannot be expanded per Chapter 4 herein.

Note: Farm animals are not allowed in the Very High Residential (R-8), Community Commercial (CC), and Highway Commercial (HC) Zones of the City.