




KNOW WHAT'S BELOW CALL BEFORE YOU DIG. ANY EXISTING UTILITIES SHOWN ARE FOR REFERENCE ONLY. CONTRACTORS SHALL CALL BLUE STAKES BEFORE DIGGING.

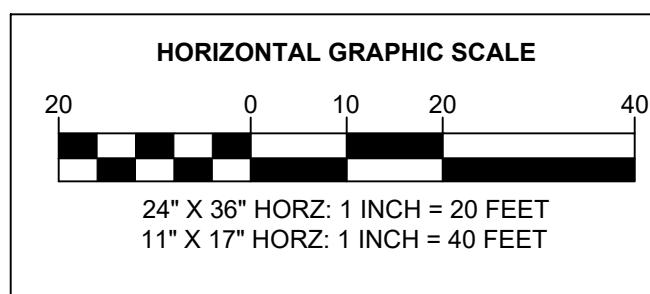

HORIZONTAL GRAPHIC SCALE  
20 0 10 20 40  
24" X 36" HORZ: 1 INCH = 20 FEET  
11" X 17" HORZ: 1 INCH = 40 FEET



**UINTAH HEIGHTS  
TOWN HOMES**  
ADDRESS  
CITY, STATE ZIP

EXHIBIT


**C101**

**Timberline**  
Engineering & Land Surveying  
209 North 300 West • Vernal, Utah  
(435) 789-1365  
UTAH • COLORADO • WYOMING

CLIENT INFO:  
CLIENTS NAME  
ADDRESS  
CITY, STATE ZIP

CLIENT CONTACT  
PHONE: CLIENT PHONE  
DRAWN BY:  
REH  
PROJECT MANAGER:  
CMM  
CHECKED BY:  
CMM



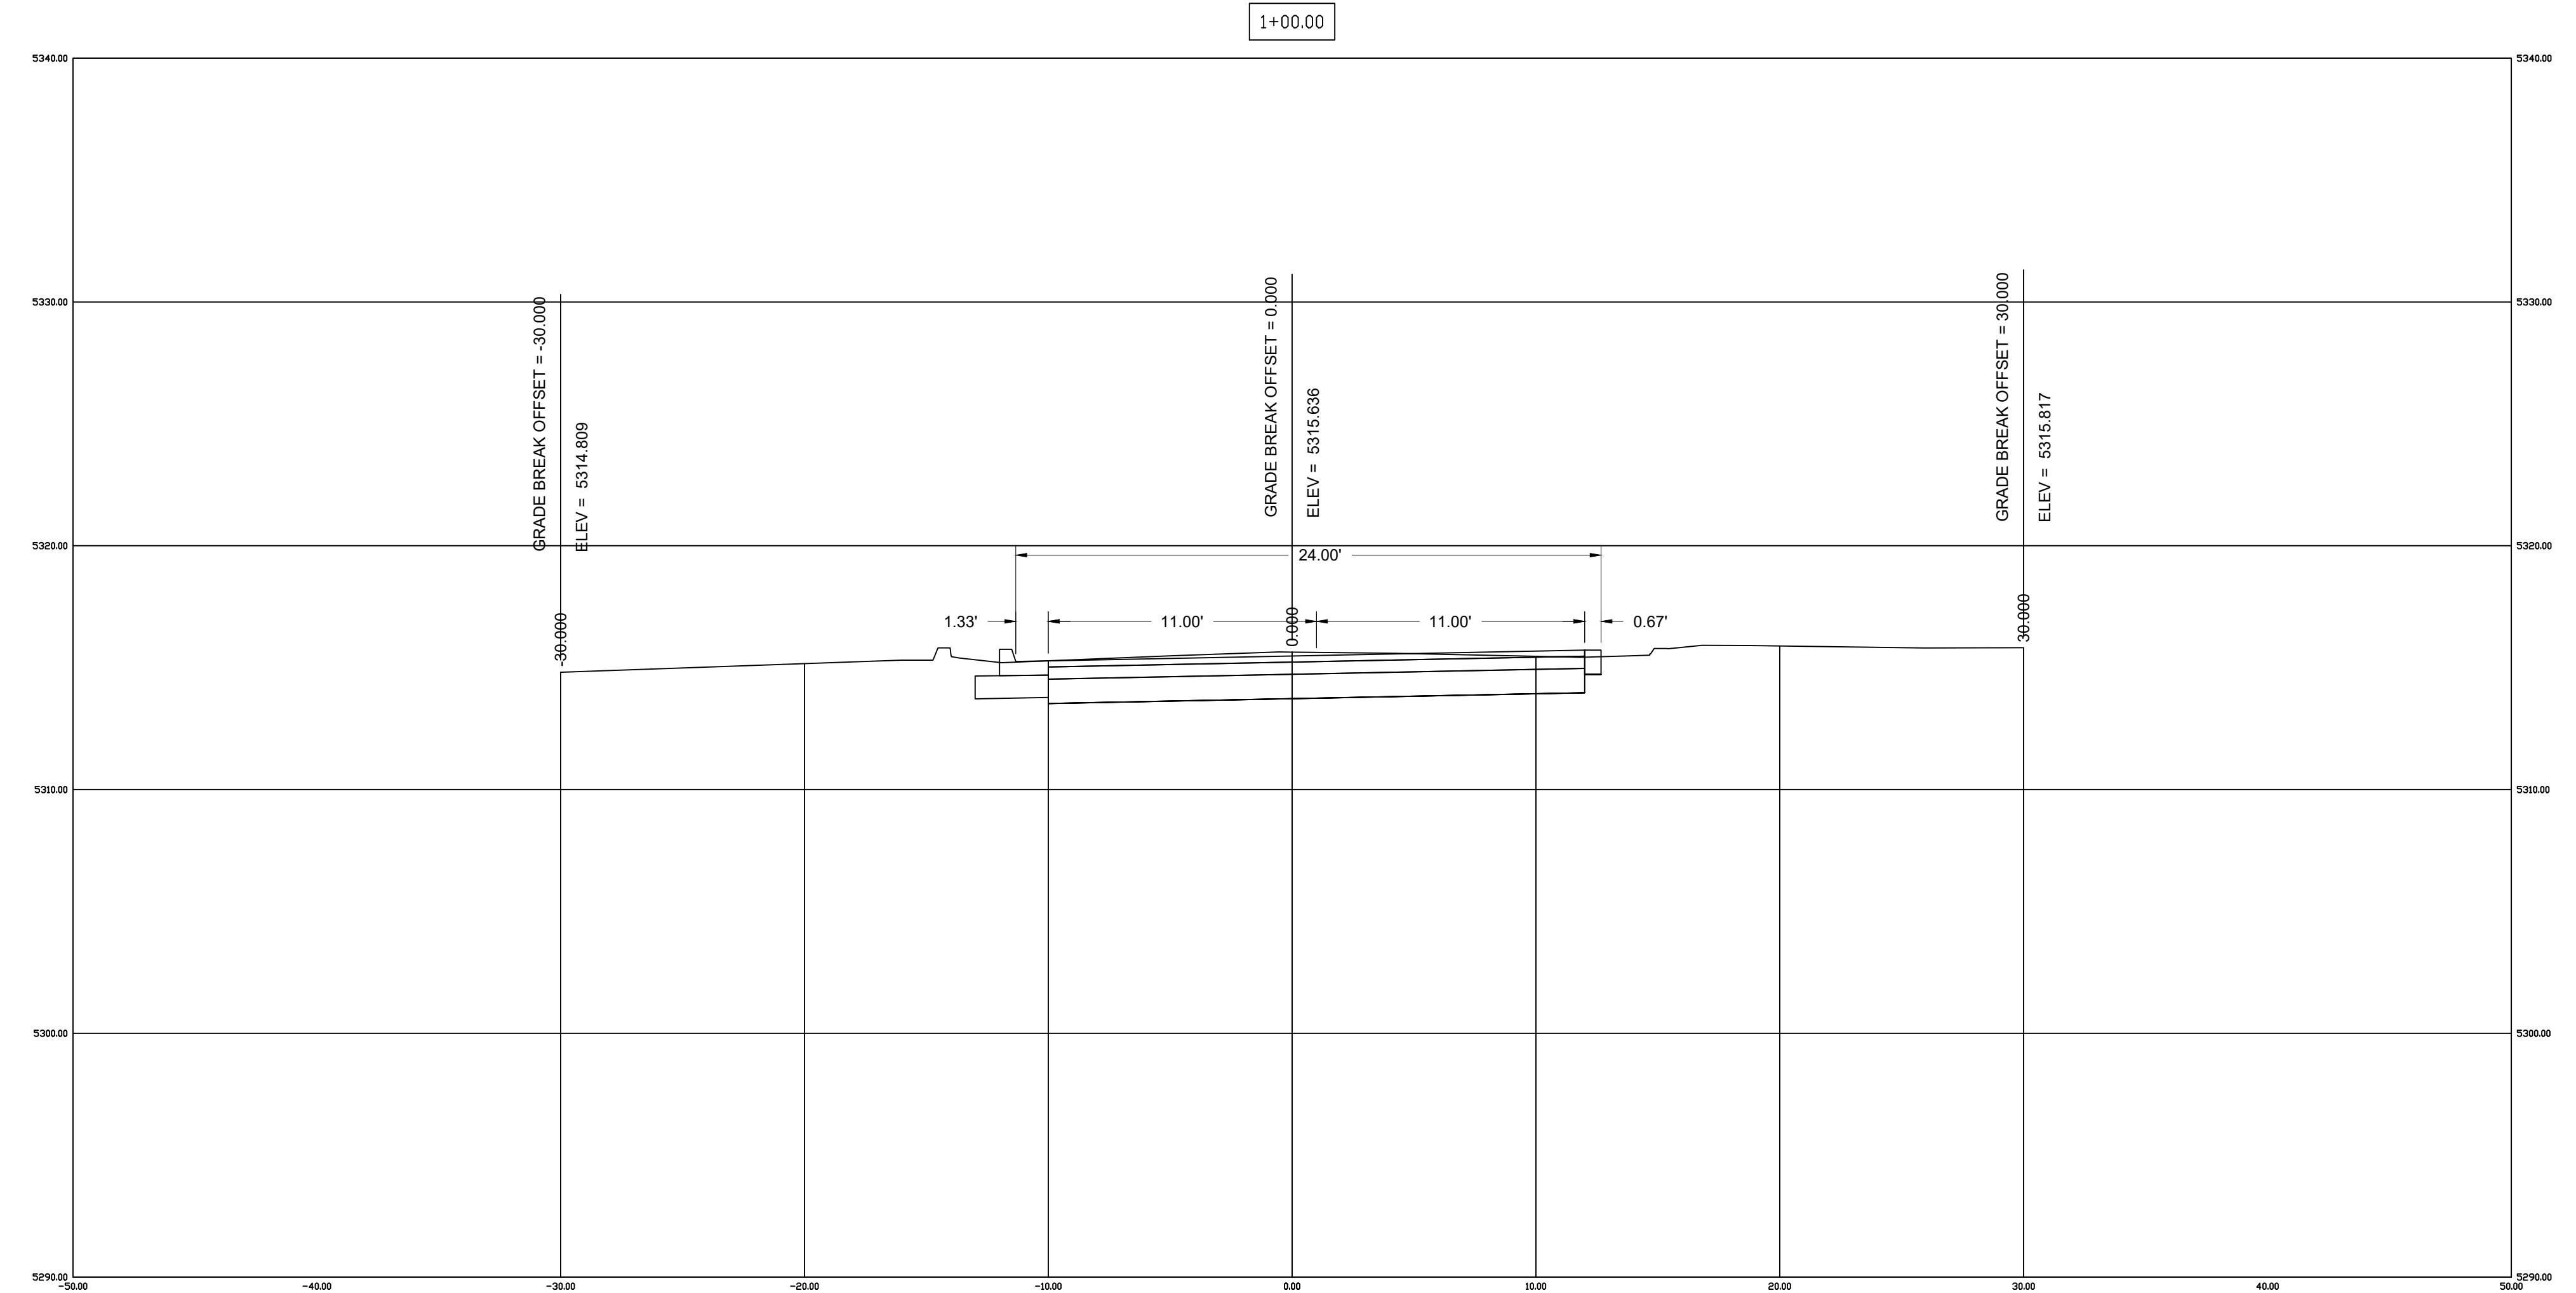

KNOW WHAT'S BELOW CALL BEFORE YOU  
DIG. ANY EXISTING UTILITIES SHOWN ARE  
FOR REFERENCE ONLY. CONTRACTORS  
SHALL CALL BLUE STAKES BEFORE DIGGING.



CLIENT INFO:  
CLIENTS NAME  
ADDRESS  
CITY, STATE ZIP

CLIENT CONTACT  
PHONE: CLIENT PHONE  
DRAWN BY:  
REH  
PROJECT MANAGER:  
CMM  
CHECKED BY:  
CMM

UINTAH HEIGHTS  
TOWN HOMES  
ADDRESS  
CITY, STATE ZIP

NO. DATE REVISION BY  
1  
2  
3  
4  
5  
6  
7  
8

ROAD  
CROSS  
SECTION

C103