

SHEET NO.  
**3**

UTILITY AND INDEX  
**ELK RIDGE, UT**

**HIGHLANDS PHASE I**  
ATLAS  
**ENGINEERING**  
L.L.C.

PHONE: 801-655-0566  
946 E. 800 N. SUITE A  
SPANISH FORK, UT 84660

Z:\2022\22-0708 HIGHLANDS PHASE I\CADD\PRELIMINARY\03-UTILITY AND INDEX.DWG

(24"x36")  
SCALE 1" = 80'  
(11"x17")  
SCALE 1" = 160'

DWK LAND HOLDINGS LLC  
39:075:0122

ROBERTS, DENNIS  
30:074:0166

ROCKY MOUNTAIN SUBDIVISION  
PLAT A


ROCKY MOUNTAIN SUBDIVISION  
PLAT B

PREMIER POINT SUBDIVISION  
PHASE 2

PREMIER POINT SUBDIVISION  
PHASE 3



HIGHLANDS AT ELK RIDGE  
FUTURE PHASE

POND 1  
CAPACITY: 90,500 CF  
FREEBOARD: 5035.00  
TOP OF POND: 5034.00  
BOTTOM OF POND: 5035.00

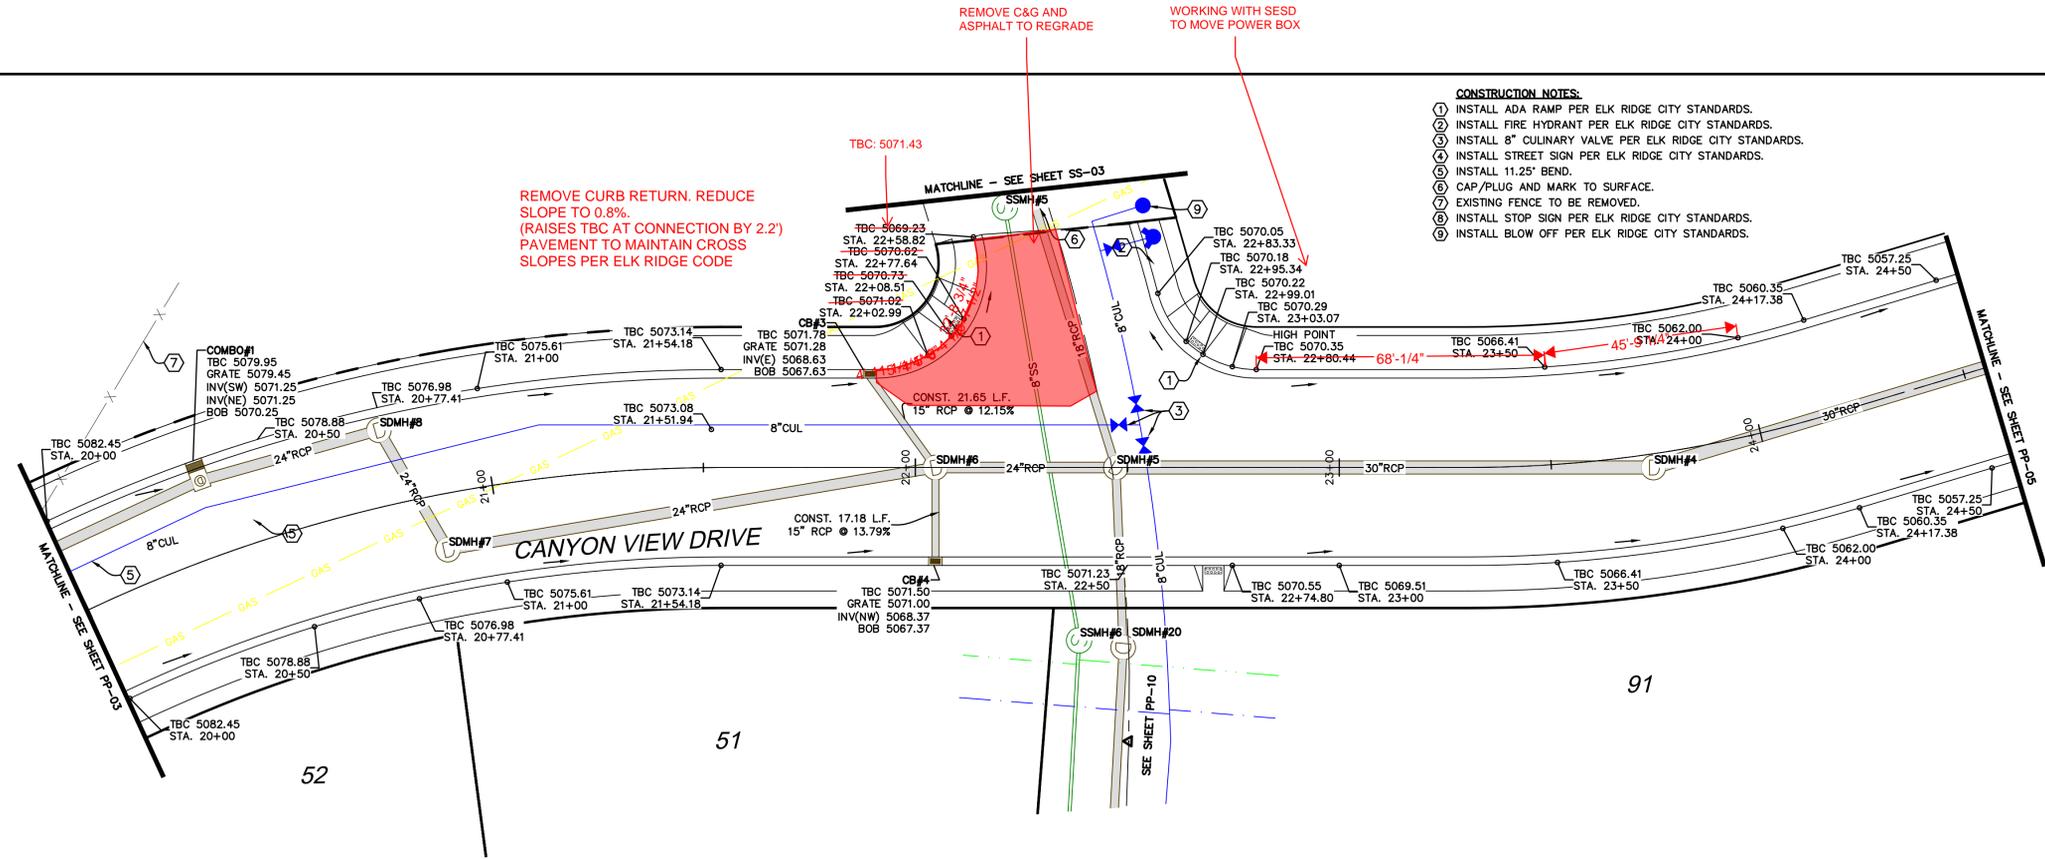

SHEET NO. **PP-04**

NO.	REVISIONS	BY	DATE
12			
11			
10			
9			
8			
7			
6			
5			
4			
3			
2			
1			

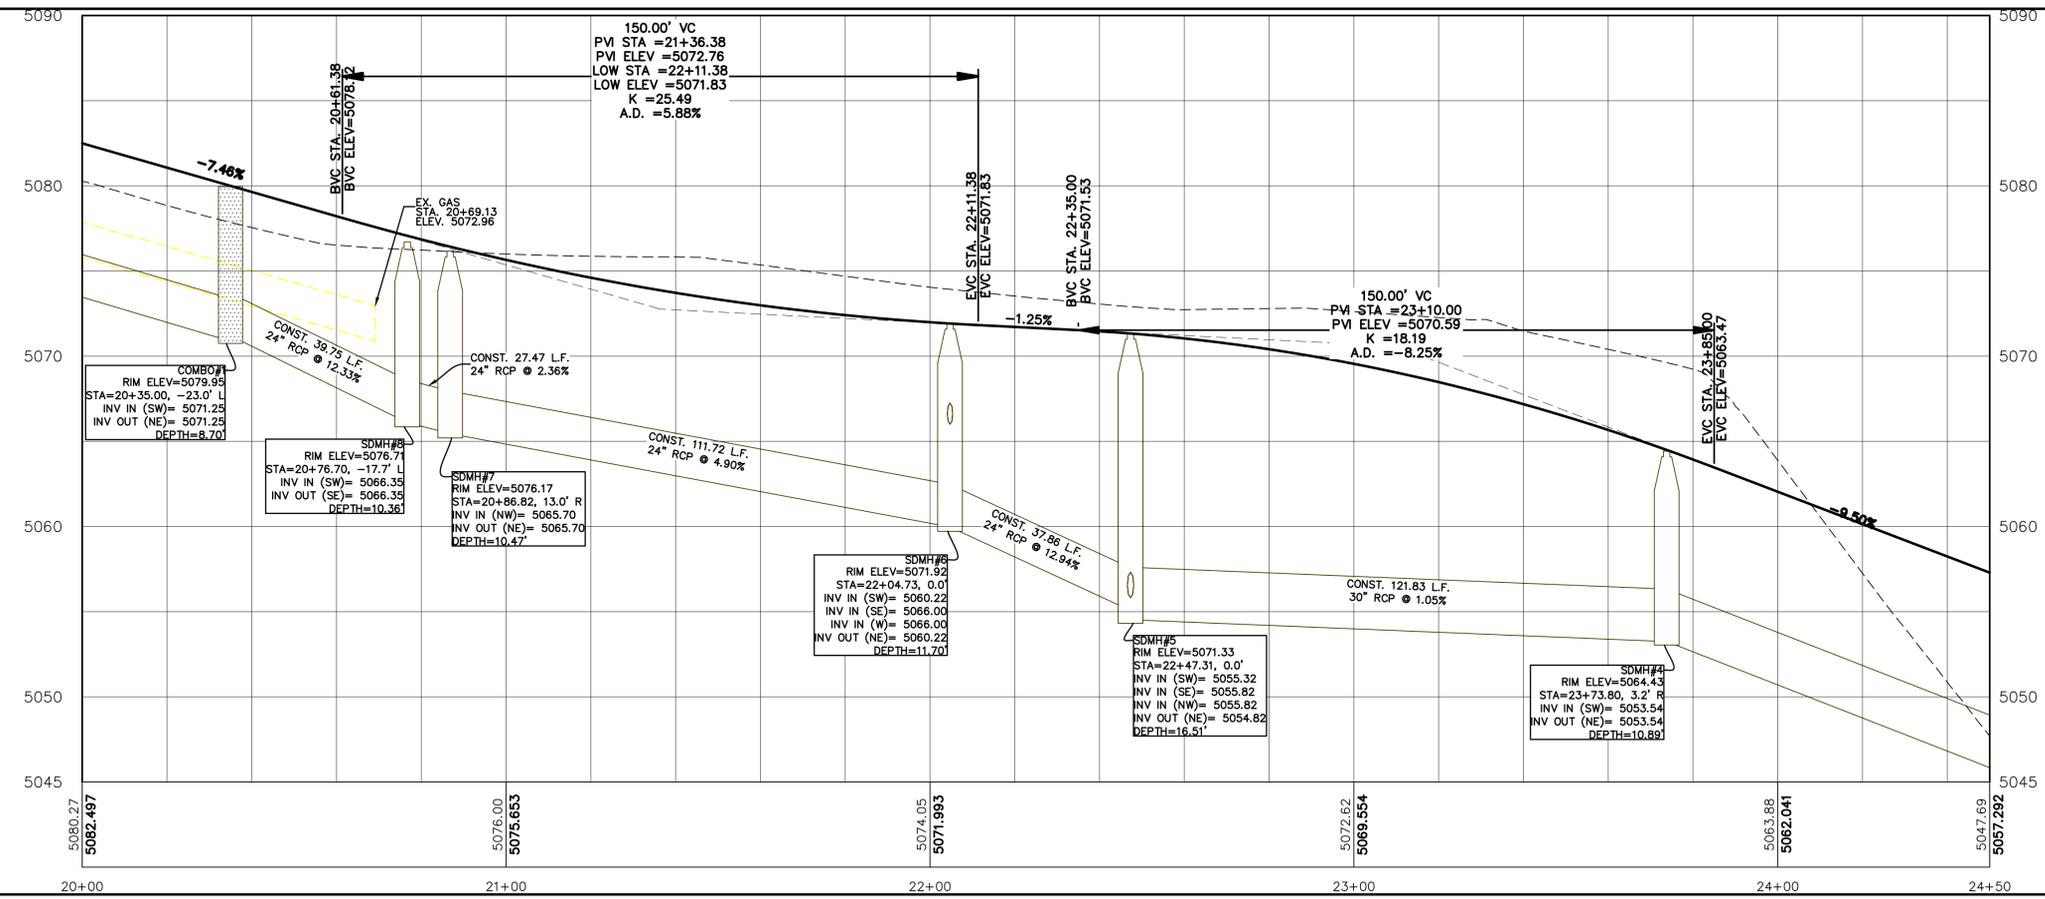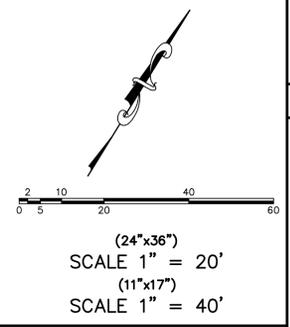

CANYON VIEW DRIVE  
STA. 20+00 TO STA. 24+50

ELK RIDGE, UT

**HIGHLANDS PHASE I**

**ATLAS ENGINEERING L.L.C.**

PHONE: 801-655-0566  
946 E. 800 N. SUITE A  
SPANISH FORK, UT 84660

Z:\2024\24-0088 HIGHLANDS PHASE I\CAD\PRELIMINARY\PP-04.DWG