

- Notes:
1. Sight distance based on AASHTO, A Policy on Geometric Design of Highways and Streets.
  2. Posted Speed: 30 MPH
  3. Required sight distance for right turn from Meadowlark Lane: 335', Left Turn: 290'
  4. Design is compliant for both horizontal and vertical alignments


SHEET NO. **1**

NO.	REVISIONS	BY	DATE
12			
11			
10			
9			
8			
7			
6			
5			
4			
3			
2			
1			

SIGHT TRIANGLE EXHIBIT

**ELK RIDGE, UTAH**

PHASE: IN\CADD\PRELIMINARY\MISC. DRAWINGS\CANYON ROAD - SIGHT TRIANGLE.DWG

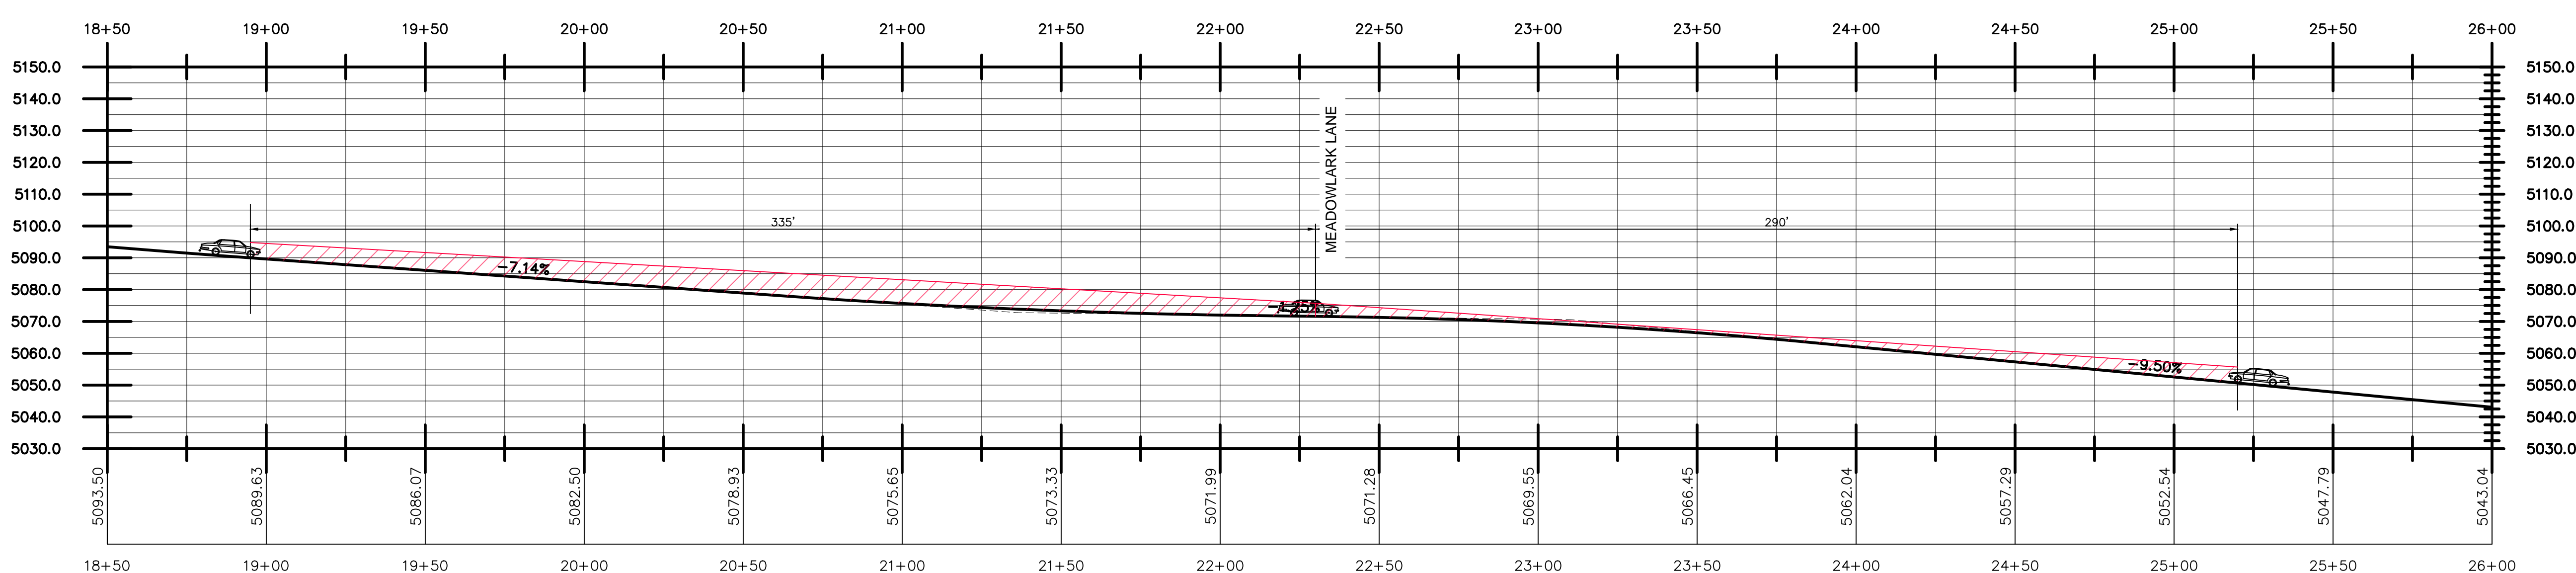

**CANYON VIEW DRIVE**

**ATLAS ENGINEERING**  
 CIVIL · STRUCTURAL · SURVEY

PHONE: 801-455-6565  
 946 E. 800 N. SUITE A  
 SPANISH FORK, UT 84660