


Property Description

Quarter: NW Quarter: COR Section: 12 Township 7N (N or S),
Range 2W (E or W), S.L.B.&M. Meridian
County: BOX ELDER State: UTAH
Parcel Number: 01-046-0007

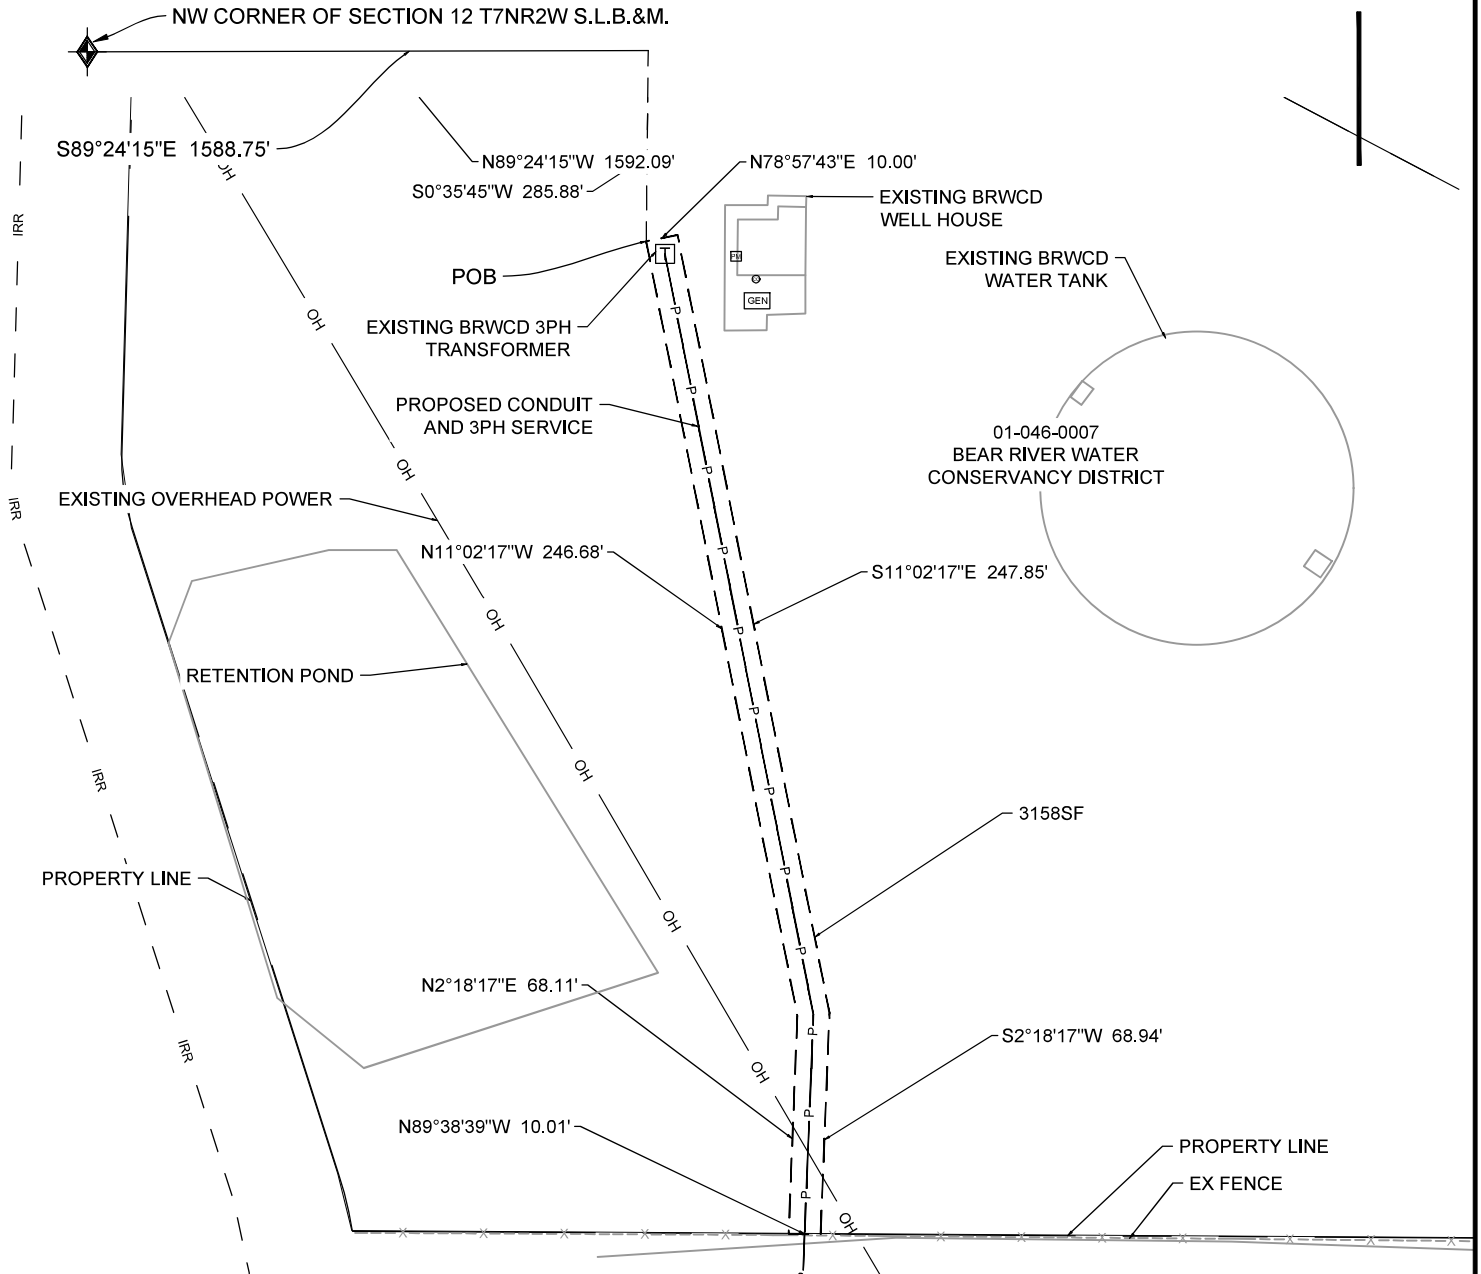

CC#: XX

WO#: 7515703

Landowner Name: BEAR RIVER WATER
CONSERVANCY DISTRICT

Drawn by: RIKER PORTER- GE

EXHIBIT A

This drawing should be used only as a representation of the location of the easement being conveyed. The exact location of all structures, lines and appurtenances is subject to change within the boundaries of the described easement area.



**GARDNER
ENGINEERING**

CIVIL ■ LAND PLANNING
MUNICIPAL ■ LAND SURVEYING

1580 W 2100S, WEST HAVEN, UT 84405
P 801.476.0202 F 801.476.0066

SCALE: 1" = 60'