

THE KITCHEN PICKLEBALL

41.947057, - 111.401740

GARDEN CITY

ELECTRIC SIGN PACKAGE BY ISIGNZ LLC
DESIGNS BY PHOENIX ENGINEERED DESIGN



William Leavitt



This sign will be installed in accordance with the requirements of Article 600 of the National Electrical Code and / or other applicable local codes. This includes proper grounding and bonding of the sign.




William Leavitt / BSCE
Vice President of Sales
Structural Engineering & Graphics Design
801.473.9448 / signpr@aol.com
2721 N. Rulon White Blvd. Pleasant View, UT 84404

"Celebrating My 53rd Year in the Electric Sign Industry."

This Drawing was Created to assist you in Visualizing Our Proposal. The Original Ideas Herein are the Property of Phoenix Engineered Design. Permission to Copy or Revise This Drawing can only be obtained through a Written Agreement with Phoenix Engineered Design - WILLIAM LEAVITT - 801.473.9448

© 2025 Phoenix Engineered Design, All Rights Reserved



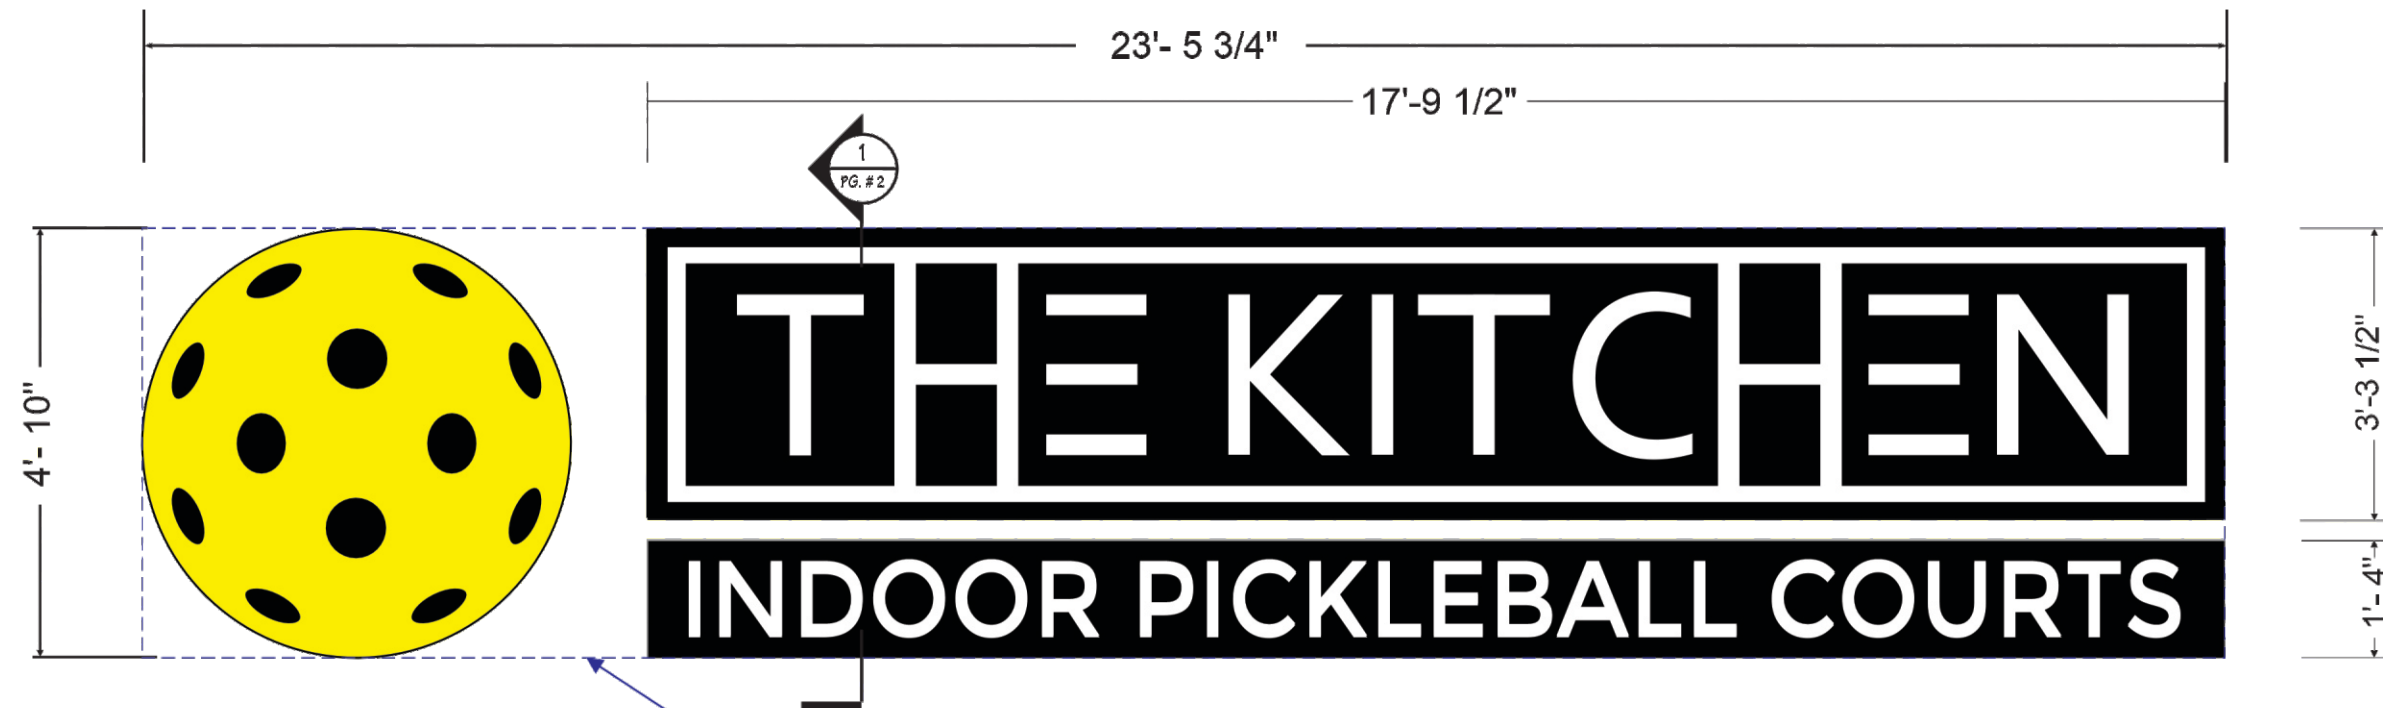


2
PG. 2

ELECTRIC SIGN ELEVATION DIMENSIONS

SCALE: SIZES NOTED

BLUE DASHED BOX ENCLOSURE = 113.48 SQ. FT.

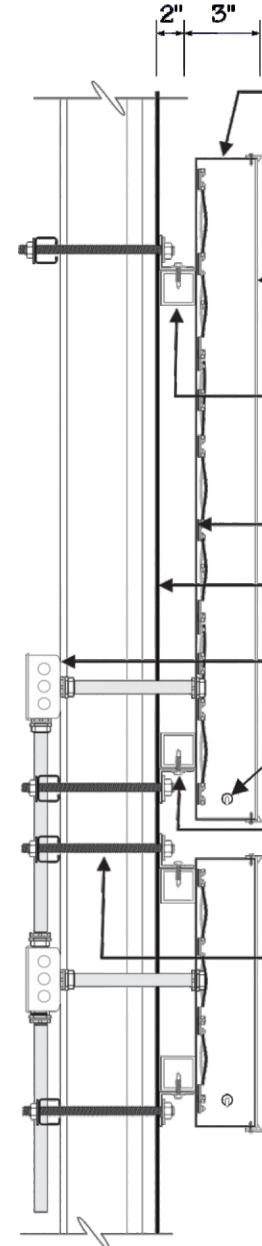

.040" ALUMINUM PAN-CHANNEL
CABINET.

** BACK OF CABINET TO BE .063"
ALUMINUM PAINTED WHITE ON INTERIOR.

.177" THICK WHITE IMPACT MODIFIED ACRYLIC
(ALL GRAPHICS TO BE 3M 3630-22 BLACK.)

RT 2" X 2" X 1/8" 6061 GRADE ALUMINUM
FRAME BEHIND PAN CHANNEL CABINETS.

3,000K LED WARM WHITE INTERIOR ILLUMINATION AS
PER THE DARK SKY ORDINANCE 11A-100 CODE.

EXISTING CLIENTS WALL.

CLIENT'S ELECTRICIAN TO RUN POWER TO ELECTRICAL
BOXES AT THEIR EXPENSE.

ALL CABINETS TO HAVE ELECTRICAL DISCONNECTS /
AND DRAINHOLES PER INTERIOR CELL AS PER NEC CODE.

L2" X 2" X 1/8" 6061 GRADE ALUMINUM
(ATTACH TO TUBE WITH 5/16" A36 TEK
SCREWS ZINC COATED.)

3/8" DIAMETER A36 THREADED ROD
THROUGH WALL & BACKED WITH UNISTRUT.

1
PG. 2

PAN-CHANNEL CABINET SECTION DETAILS

SCALE: NOTED



William Leavitt / BSCE

Vice President of Sales

Structural Engineering & Graphics Design

801.473.9448 / signpr@aol.com

2721 N. Rulon White Blvd. Pleasant View, UT 84404

"Celebrating My 53rd Year in the Electric Sign Industry."



This sign will be installed in
accordance with the requirements
of Article 600 of the National
Electrical Code and / or other
applicable local codes. This includes proper
grounding and bonding of the sign.



This Drawing was Created to assist you in
Visualizing Our Proposal. The Original
Ideas Herein are the Property of Phoenix
Engineered Design. Permission to Copy or
Revise This Drawing can only be obtained
through a Written Agreement with Phoenix
Engineered Design - WILLIAM LEAVITT - 801.473.9448

© 2025 Phoenix Engineered Design, All Rights Reserved