


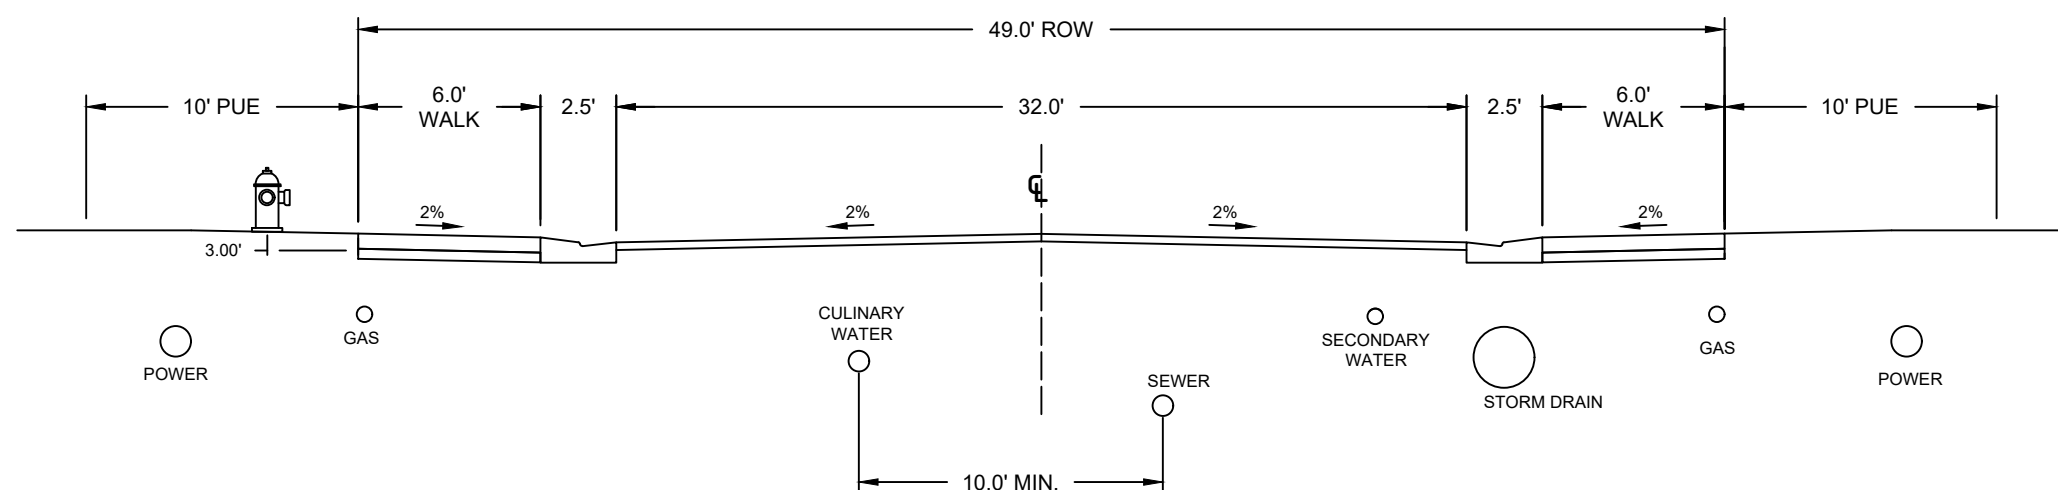

PUBLIC ROAD SECTION



LOT TYPICAL

