


**800 SOUTH STREET ANNEXATION PLAT  
TO PROVIDENCE CITY, UTAH  
A PORTION OF SECTION 2  
TOWNSHIP 11 NORTH, RANGE 1 EAST, SLB & MERIDIAN  
OCTOBER 2015**

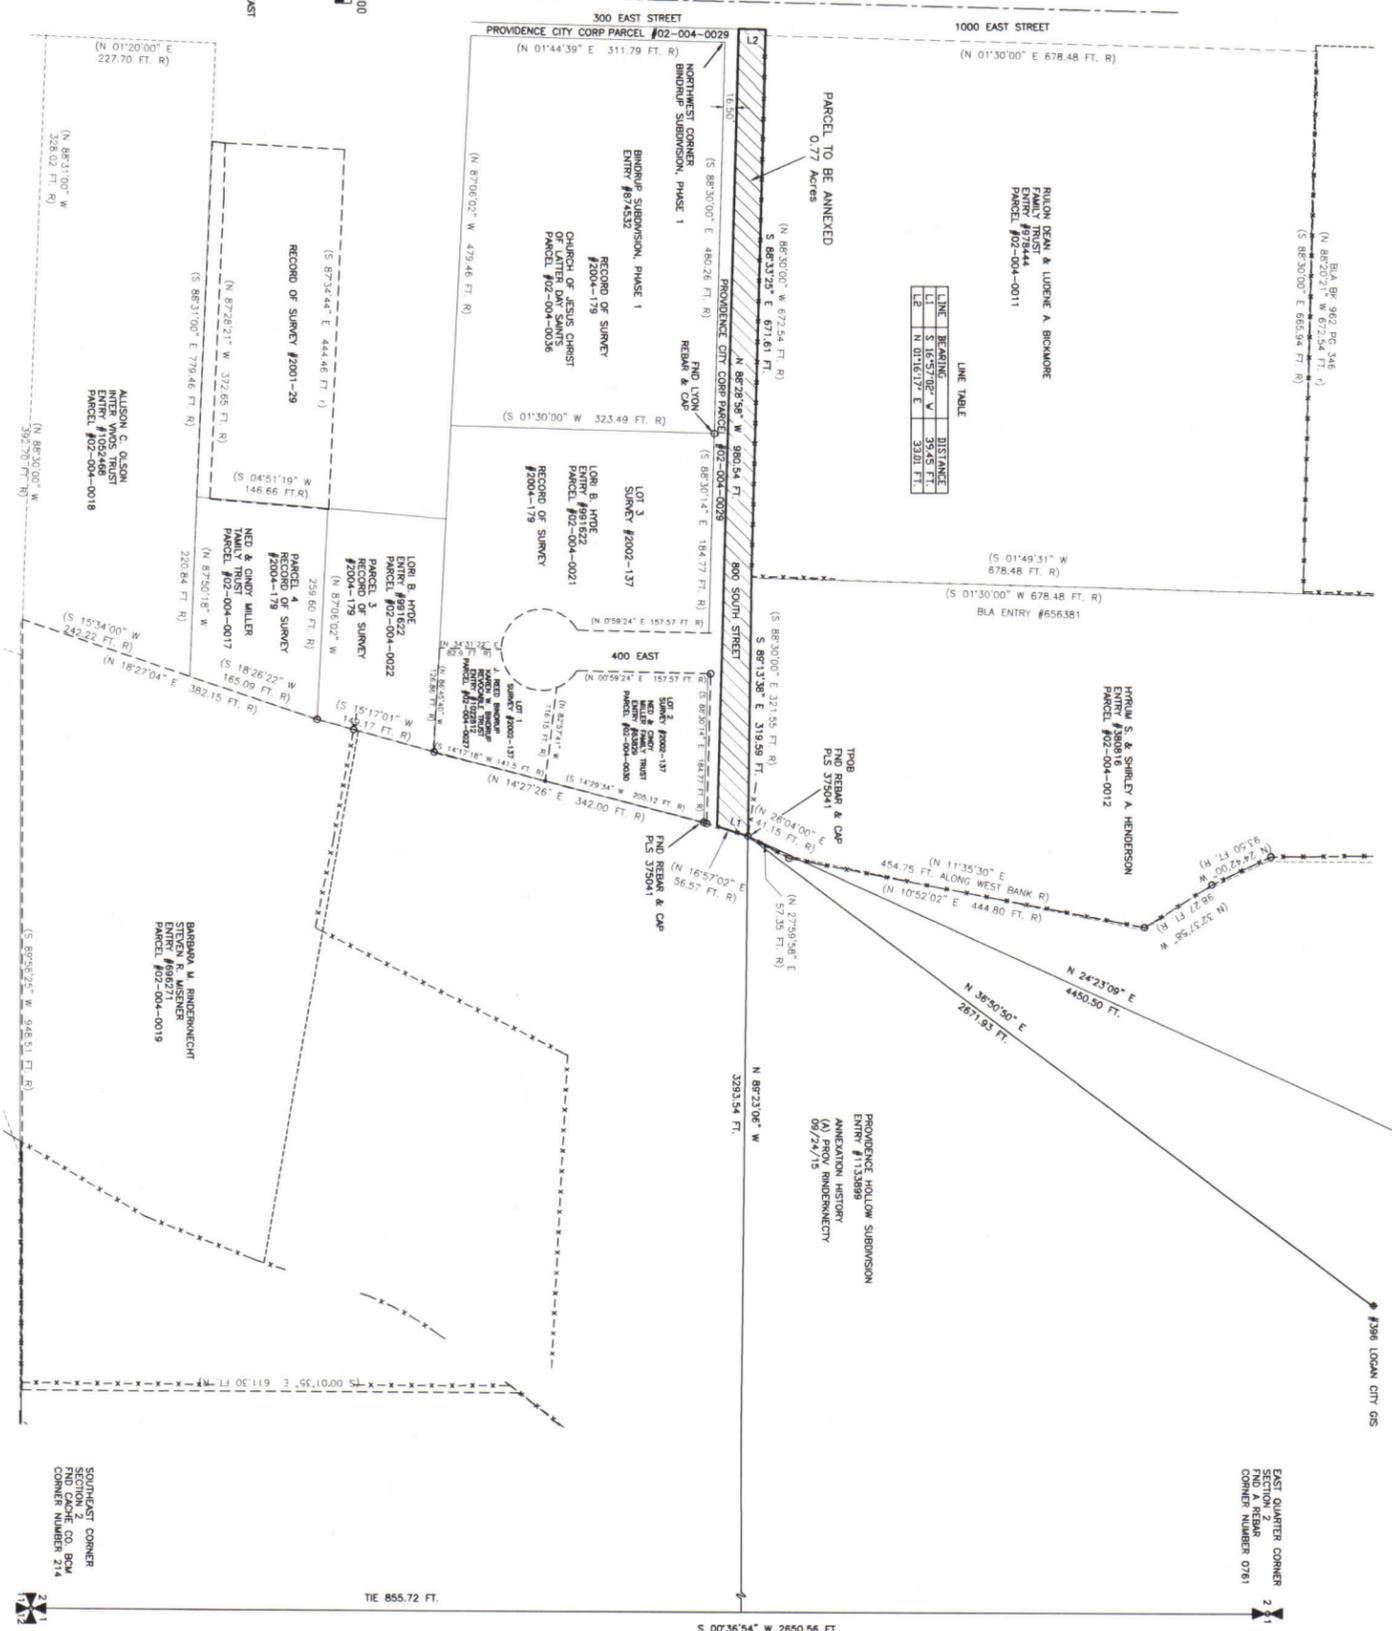

**ACCEPTANCE BY LEGISLATIVE BODY**

THIS IS TO CERTIFY THAT WE THE PROVIDENCE CITY COUNCIL HAVE RECEIVED A PETITION SIGNED BY THE MAJORITY OF THE OWNERS OF THE TRACT SHOWN AND DESCRIBED HEREON REQUESTING THAT SAID TRACT BE ANNEXED TO THE CITY OF PROVIDENCE CITY, UTAH AND FURTHER ORDNANCE OR RESOLUTION HAS BEEN PREPARED FOR FILING OF THE SAME IN ACCORDANCE WITH THE APPLICABLE STATE LAWS AND HEREWITH IN ACCORDANCE WITH THE APPLICABLE STATE LAWS AND THE ANNETION OF THE TRACT AS SHOWN AS A PART OF PROVIDENCE CITY.

WITNESS MY HAND AND OFFICIAL SEAL THIS \_\_\_\_\_ DAY OF \_\_\_\_\_ 20\_\_

CITY RECORDER \_\_\_\_\_

**COUNTY SURVEYOR'S APPROVAL**

APPROVED FOR FILING WITH THE COUNTY RECORDER OF CACHE COUNTY, UTAH THIS \_\_\_\_\_ DAY OF \_\_\_\_\_ 20\_\_

**LEGAL DESCRIPTION**



ANNEXATION OF 0.77 ACRES OF LAND LOCATED IN SECTION 2, TOWNSHIP 11 NORTH, RANGE 1 EAST, SLB & MERIDIAN, CACHE COUNTY, UTAH AND FURTHER DESCRIBED AS FOLLOWS: SOUTHWEST CORNER OF SECTION 2, FROM WHICH THE EAST QUARTER CORNER OF SECTION 2 BEARS NORTH 00° 36' 54" EAST 855.72 FEET ALONG THE EAST LINE OF SAID TRACT; THENCE NORTH 00° 36' 54" EAST 329.54 FEET TO A POINT ON THE WEST LINE OF PROVIDENCE HOLLOW RECORDS OF CACHE COUNTY, ALSO BEING A FENCE CORNER, THE TRUE POINT OF BEGINNING; 18° 57' 02" WEST 36.45 FEET ALONG SAID WEST LINE TO THE NORTHWEST CORNER OF THAT PARCEL OF LAND OWNED BY PROVIDENCE CITY CORP. BEING PARCEL NUMBER 02-004-0029; THENCE NORTH 01° 16' 17" EAST 33.01 FEET TO A POINT AT THE EXTENSION OF SAID WEST LINE; THENCE NORTH 01° 16' 17" EAST 33.01 FEET TO A POINT AT THE EXTENSION OF SAID WEST LINE TO A FENCE CORNER; THENCE SOUTH 88° 13' 38" EAST 319.59 FEET TO THE TRUE POINT OF BEGINNING; THENCE SOUTH 88° 13' 38" EAST 319.59 FEET TO THE TRUE POINT OF BEGINNING; 0.77 ACRES OF LAND.



<b>LAND SURVEYORS</b>  <b>A.A. HUDSON AND ASSOCIATES</b>  132 SOUTH STATE PRESTON, IDAHO 83263 (208)852-1155	<b>RECORD OF SURVEY</b> <b>CIVIL SOLUTIONS GROUP</b> SECTION 2, T. 11 N. R. 1 E. SALT LAKE BASE & MERIDIAN CACHE COUNTY, UTAH	<b>LEGEND</b> EXISTING FENCE DEED (RECORDED) LINE SECTION CORNER FOUND SET 5/8" REBAR W/ ALUMINUM CAP POINTS NOT SET OR FND	<b>SURVEYOR'S CERTIFICATE</b> I, TIMOTHY LYNN CHRISTENSEN DO HEREBY CERTIFY THAT I AM A LICENSED LAND SURVEYOR IN THE STATE OF UTAH, THAT I HOLD CERTIFICATE NUMBER 375041 AND THAT BY THE AUTHORITY OF THE OWNERS OF THIS PROPERTY I HAVE CAUSED A SURVEY TO BE MADE AS SHOWN AND DESCRIBED ON THIS PLAT.  DATE _____ TIMOTHY LYNN CHRISTENSEN	<b>RECORDER'S CERTIFICATE</b> INSTRUMENT NO. _____ DATE _____ TIME _____ RECORD OF SURVEY NO. _____ REQUESTED BY _____ RECORDED BY _____ FEE _____
	<b>REVISIONS</b> 2 SURVEYED BY: BV 1 OFFICE WORK BY: BV, MP FIELD BOOK NO. _____ PROJECT NO. 15131	DRAWING: 15131 VIEW: XXX		



**800 SOUTH STREET ANNEXATION PLAT  
TO PROVIDENCE CITY, UTAH  
A PORTION OF SECTION 2  
TOWNSHIP 11 NORTH, RANGE 1 EAST, SLB & MERIDIAN  
OCTOBER 2015**

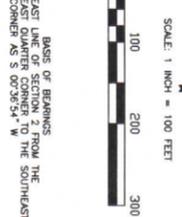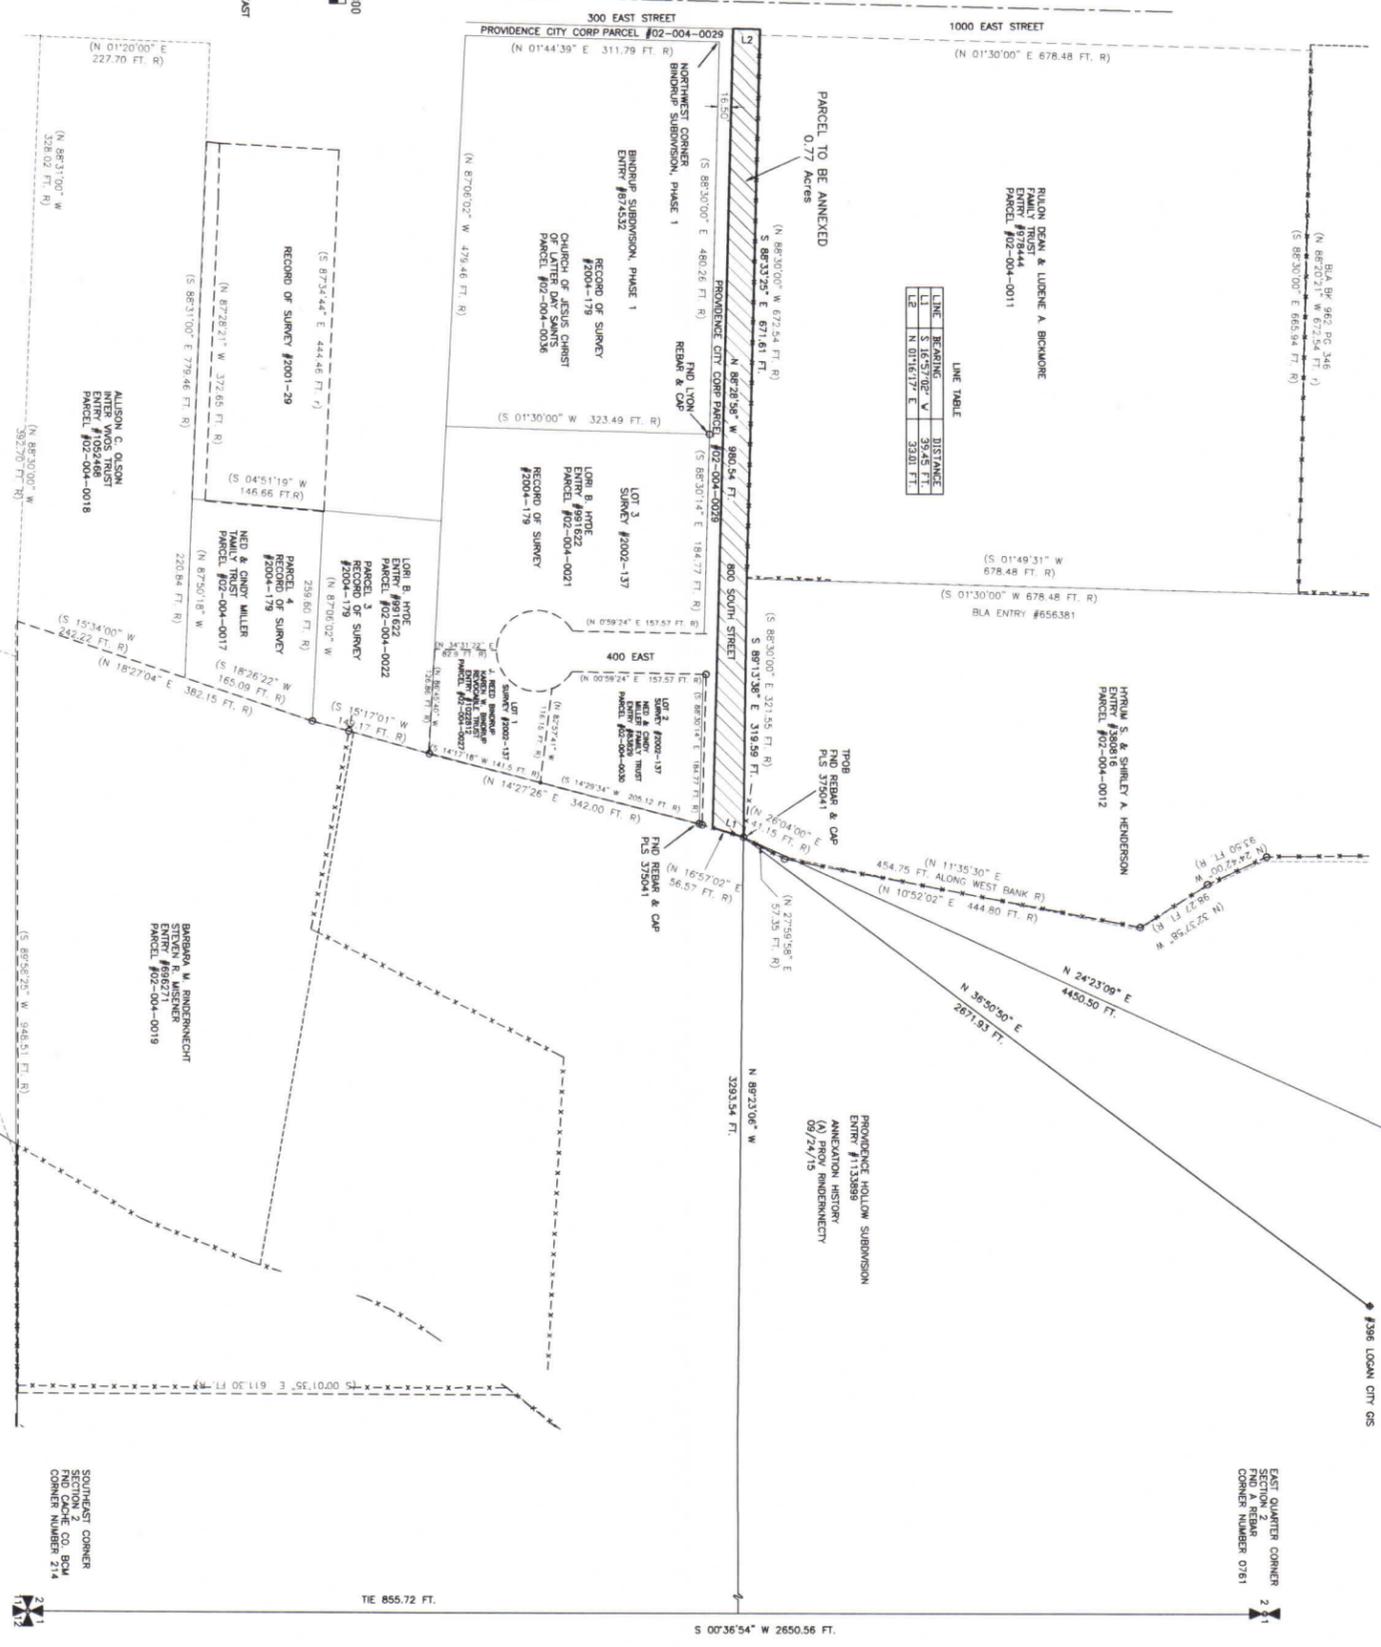

BASE OF BEARING  
EAST LINE OF SECTION 2 FROM THE  
EAST QUARTER CORNER TO THE SOUTHEAST  
CORNER AS S 07°36'54" W

**ACCEPTANCE BY LEGISLATIVE BODY**  
THIS IS TO CERTIFY THAT WE THE PROVIDENCE CITY COUNCIL HAVE RECEIVED A PETITION SIGNED BY THE OWNERS OF THE TRACTS OF LAND DESCRIBED IN THE ABOVE AND FORWARDED TO THE CITY ENGINEER FOR HIS REVIEW AND RECOMMENDATION. THAT THE OWNERS OF THE TRACTS BEING ANNEXED TO PROVIDENCE CITY, AND THAT A COPY OF THE ORDINANCE OF RESOLUTION HAS BEEN PREPARED FOR FILING AND THAT WE HAVE EXAMINED AND DO HEREBY APPROVE AND ACCEPT THE ANNEXATION OF THE TRACT AS SHOWN AS A PART OF PROVIDENCE CITY.

MAYOR \_\_\_\_\_  
WITNESS MY HAND AND OFFICIAL SEAL THIS \_\_\_\_ DAY OF \_\_\_\_\_ 20\_\_

CITY RECORDER \_\_\_\_\_

**COUNTY SURVEYOR'S APPROVAL**  
APPROVED FOR FILING WITH THE COUNTY RECORDER OF CACHE COUNTY, UTAH THIS \_\_\_\_ DAY OF \_\_\_\_\_ 20\_\_

LEGAL DESCRIPTION  
FOR ANNEXATION OF 800 SOUTH STREET TO PROVIDENCE CITY

LEGAL DESCRIPTION  
FOR ANNEXATION TO PROVIDENCE CITY  
A PORTION OF LAND LOCATED IN SECTION 2, TOWNSHIP 11 NORTH, RANGE 1 EAST, RANGES 1 AND 2, MERIDIAN, CACHE COUNTY, UTAH AND FURTHER DESCRIBED AS FOLLOWS AND BEGINNING AT THE POINT OF BEGINNING AT THE SOUTHWEST CORNER OF SECTION 2, FROM WHICH THE EAST QUARTER CORNER OF SECTION 2 BEARS NORTH 07°36'54" EAST 2650.56 FEET THENCE NORTH 07°36'54" EAST 855.72 FEET ALONG THE EAST LINE OF SAID SECTION 2, 328.00 FEET WEST 328.00 FEET TO A POINT AT THE EXTENSION OF A FENCE LINE, 32°24'58" WEST 671.61 FEET ALONG SAID EXTENSION AND THENCE SOUTH 88°52'58" WEST 319.99 FEET TO THE TRUE POINT OF BEGINNING.

**RECORDER'S CERTIFICATE**  
INSTRUMENT NO. \_\_\_\_\_  
DATE \_\_\_\_\_ TIME \_\_\_\_\_  
RECORD OF SURVEY NO. \_\_\_\_\_  
REQUESTED BY \_\_\_\_\_  
RECORDED BY \_\_\_\_\_  
FEE \_\_\_\_\_

**SURVEYOR'S CERTIFICATE**  
I, TIMOTHY LYNN CHRISTENSEN DO HEREBY CERTIFY THAT I AM A LICENSED LAND SURVEYOR IN THE STATE OF UTAH, THAT I HOLD CERTIFICATE NUMBER 375041 AND THAT BY THE AUTHORITY OF THE OWNERS OF THIS PROPERTY I HAVE CAUSED A SURVEY TO BE MADE AS SHOWN AND DESCRIBED ON THIS PLAT.  
DATE \_\_\_\_\_ TIMOTHY LYNN CHRISTENSEN

**LEGEND**  
- - - - - EXISTING FENCE  
- - - - - DEED (RECORDED) LINE  
- - - - - SECTION CORNER  
- - - - - FOUND  
- - - - - SET 5/8" REBAR  
- - - - - W/ ALUMINUM CAP  
- - - - - PROPERTY CORNER  
- - - - - FOUND  
- - - - - SET BY THIS SURVEY  
- - - - - 5/8" REBAR W/ CAP  
- - - - - POINTS NOT SET OR FND

**CIVIL SOLUTIONS GROUP**  
SECTION 2, T. 11 N. R. 1 E. SALT LAKE BASE & MERIDIAN  
CACHE COUNTY, UTAH  
REVISIONS SURVEYED BY: BY \_\_\_\_\_  
OFFICE WORK BY: BY, MP \_\_\_\_\_  
FIELD BOOK NO. \_\_\_\_\_  
PROJECT NO. 15131

LAND SURVEYORS  
**A.A. HUDSON AND ASSOCIATES**  
132 SOUTH STATE  
PRESTON, IDAHO 83263  
(208)852-1155

