


# PHASING PLAN

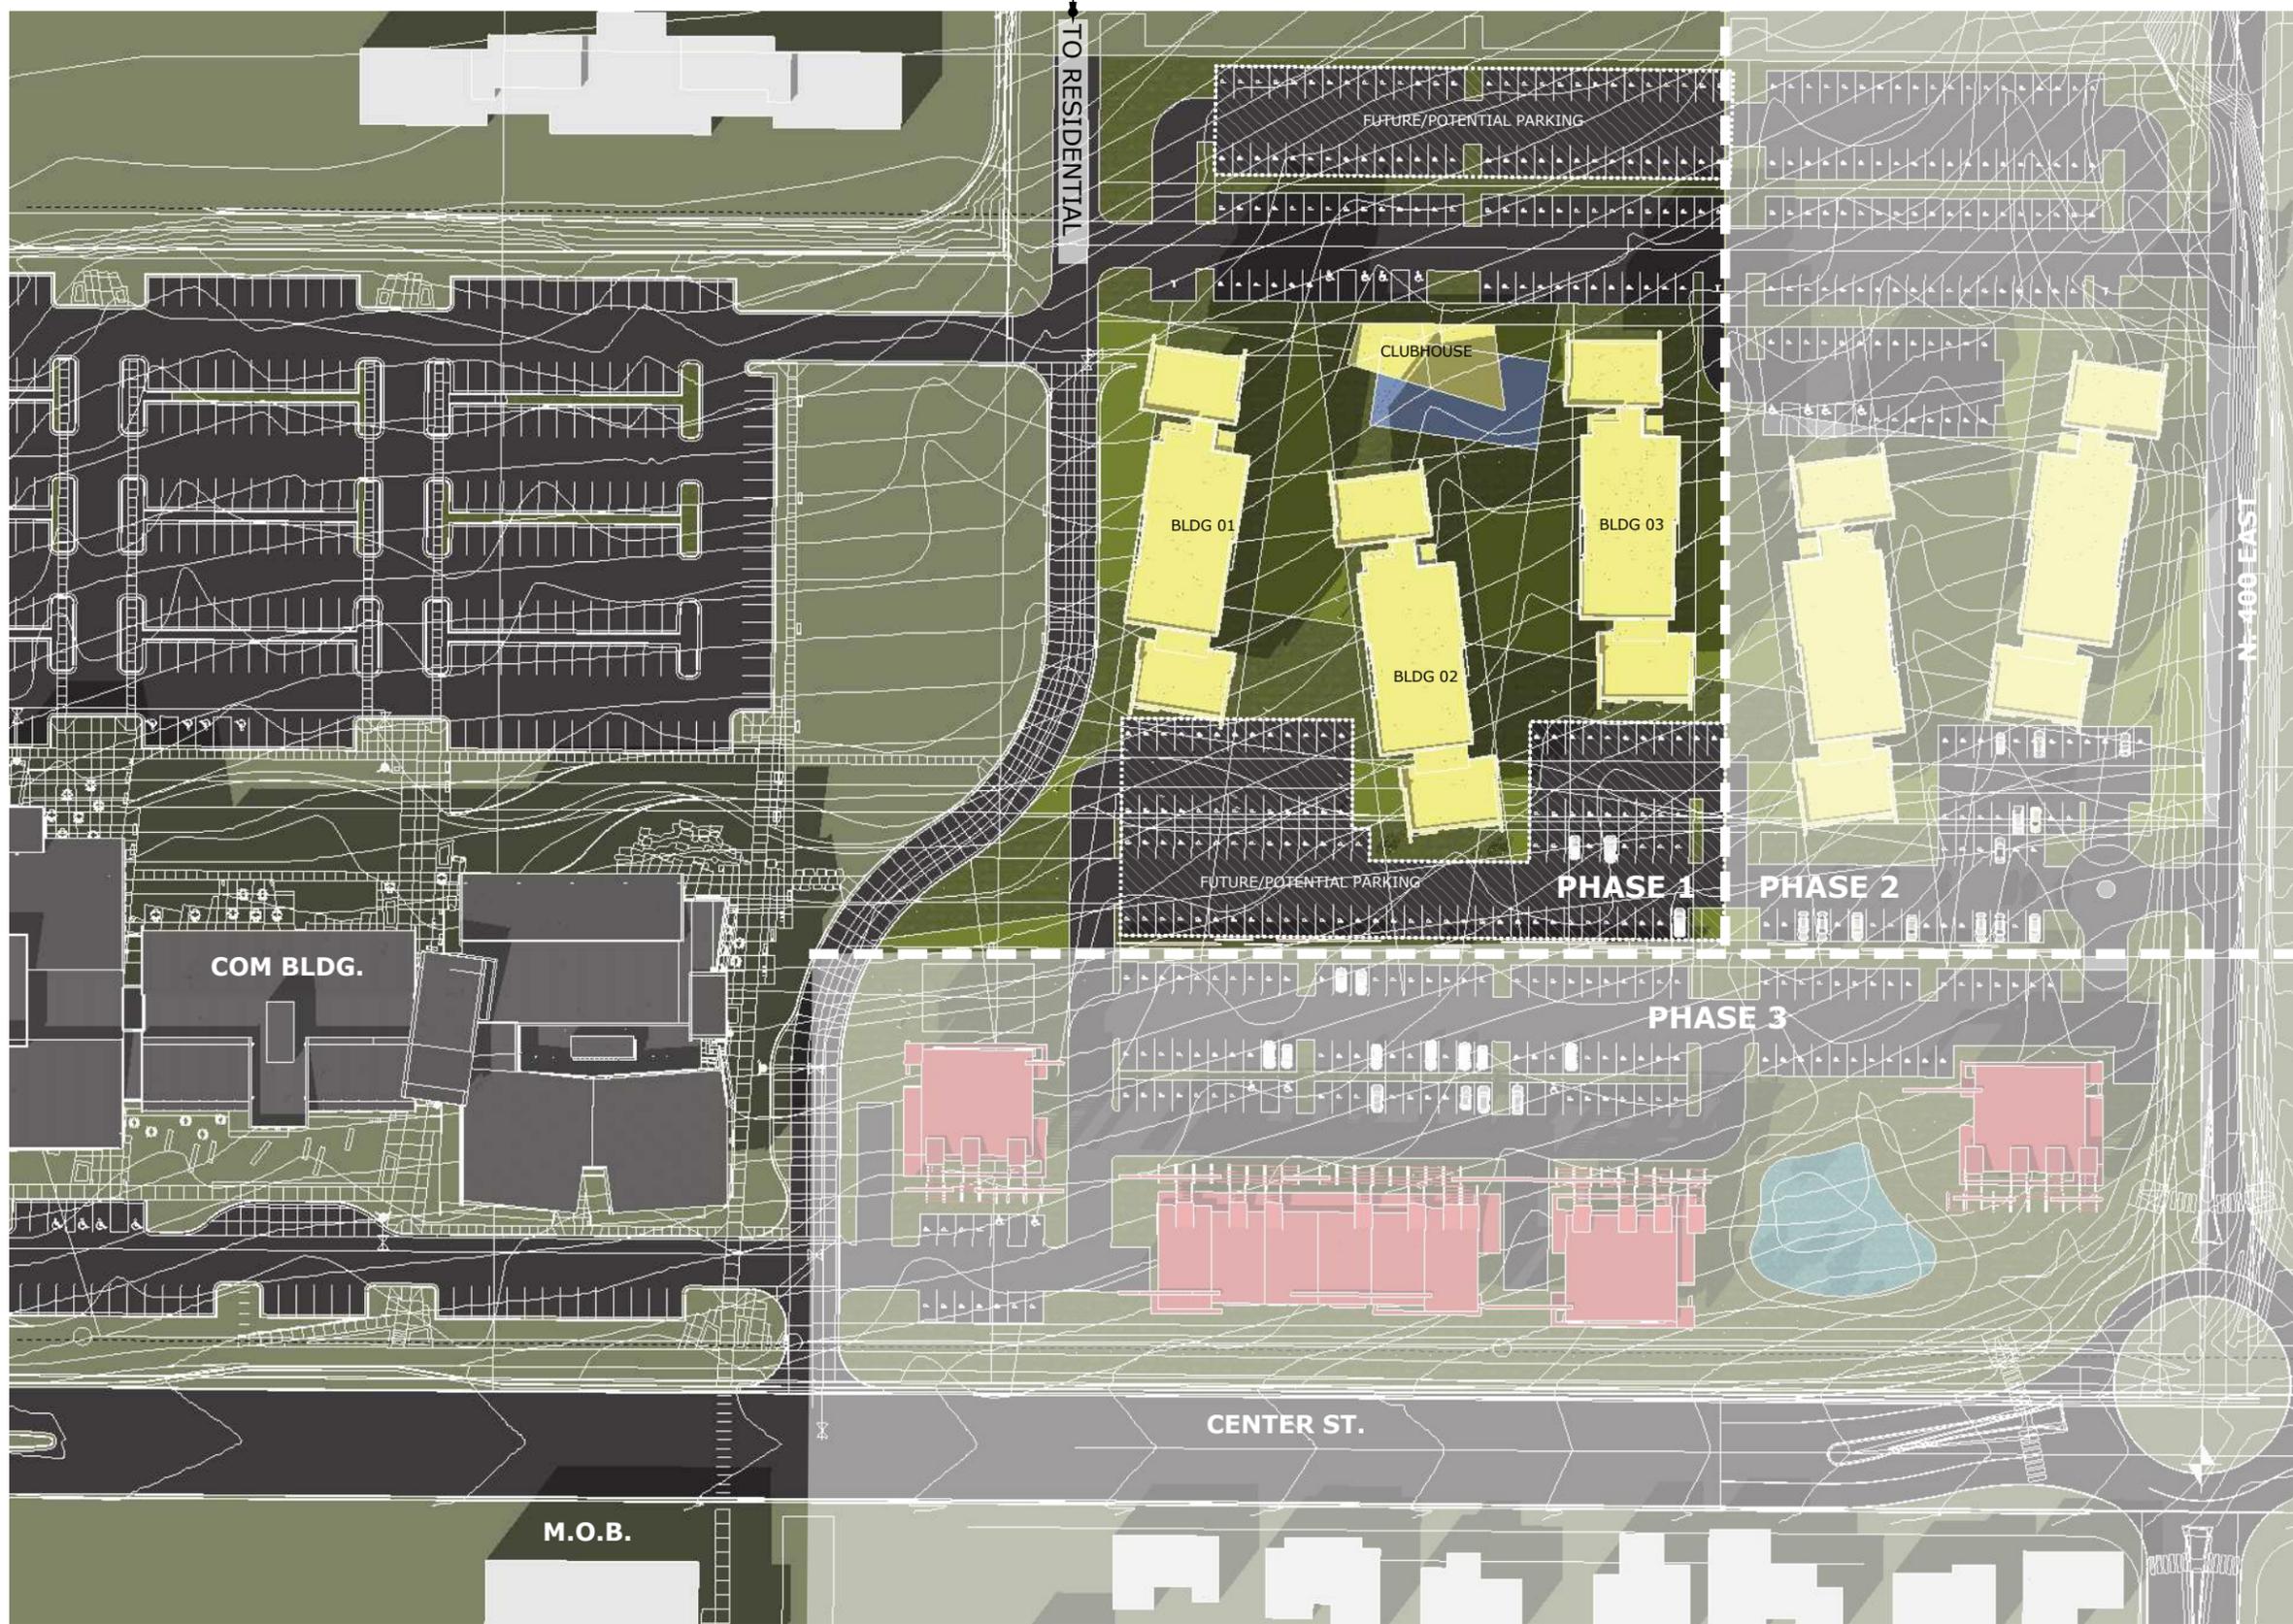

## PROJECT DATA

*RESIDENTIAL*  
 TYP. BUILDING  
 GROUND FLOOR 9,855 GSF  
 UPPER FLOORS 9,855 GSF  
 TOTAL 29,565 GSF

**PHASE 1**  
 3 BUILDINGS  
 TOTAL 88,695 GSF

**PHASE 2**  
 2 BUILDINGS  
 TOTAL 59,130 GSF

*RETAIL*  
**PHASE 3**  
 4 BUILDINGS  
 RETAIL 01 3,700 GSF  
 RETAIL 02 10,400 GSF  
 RETAIL 03 3,700 GSF  
 RETAIL 04 3,700 GSF  
 TOTAL 21,500 GSF

**OVERALL RESIDENTIAL**  
 5 BUILDINGS  
 TOTAL 147,825 SF

**RETAIL**  
 4 BUILDINGS  
 TOTAL 21,500 GSF

**GRAND TOTAL 169,325 GSF**