

Emergency Watershed Protection Projects


Ivins – Kayenta Debris Basins

St. George – Pioneer Park Debris Basins





Iwins – Kayenta Watershed

Ivins – Kayenta Watershed

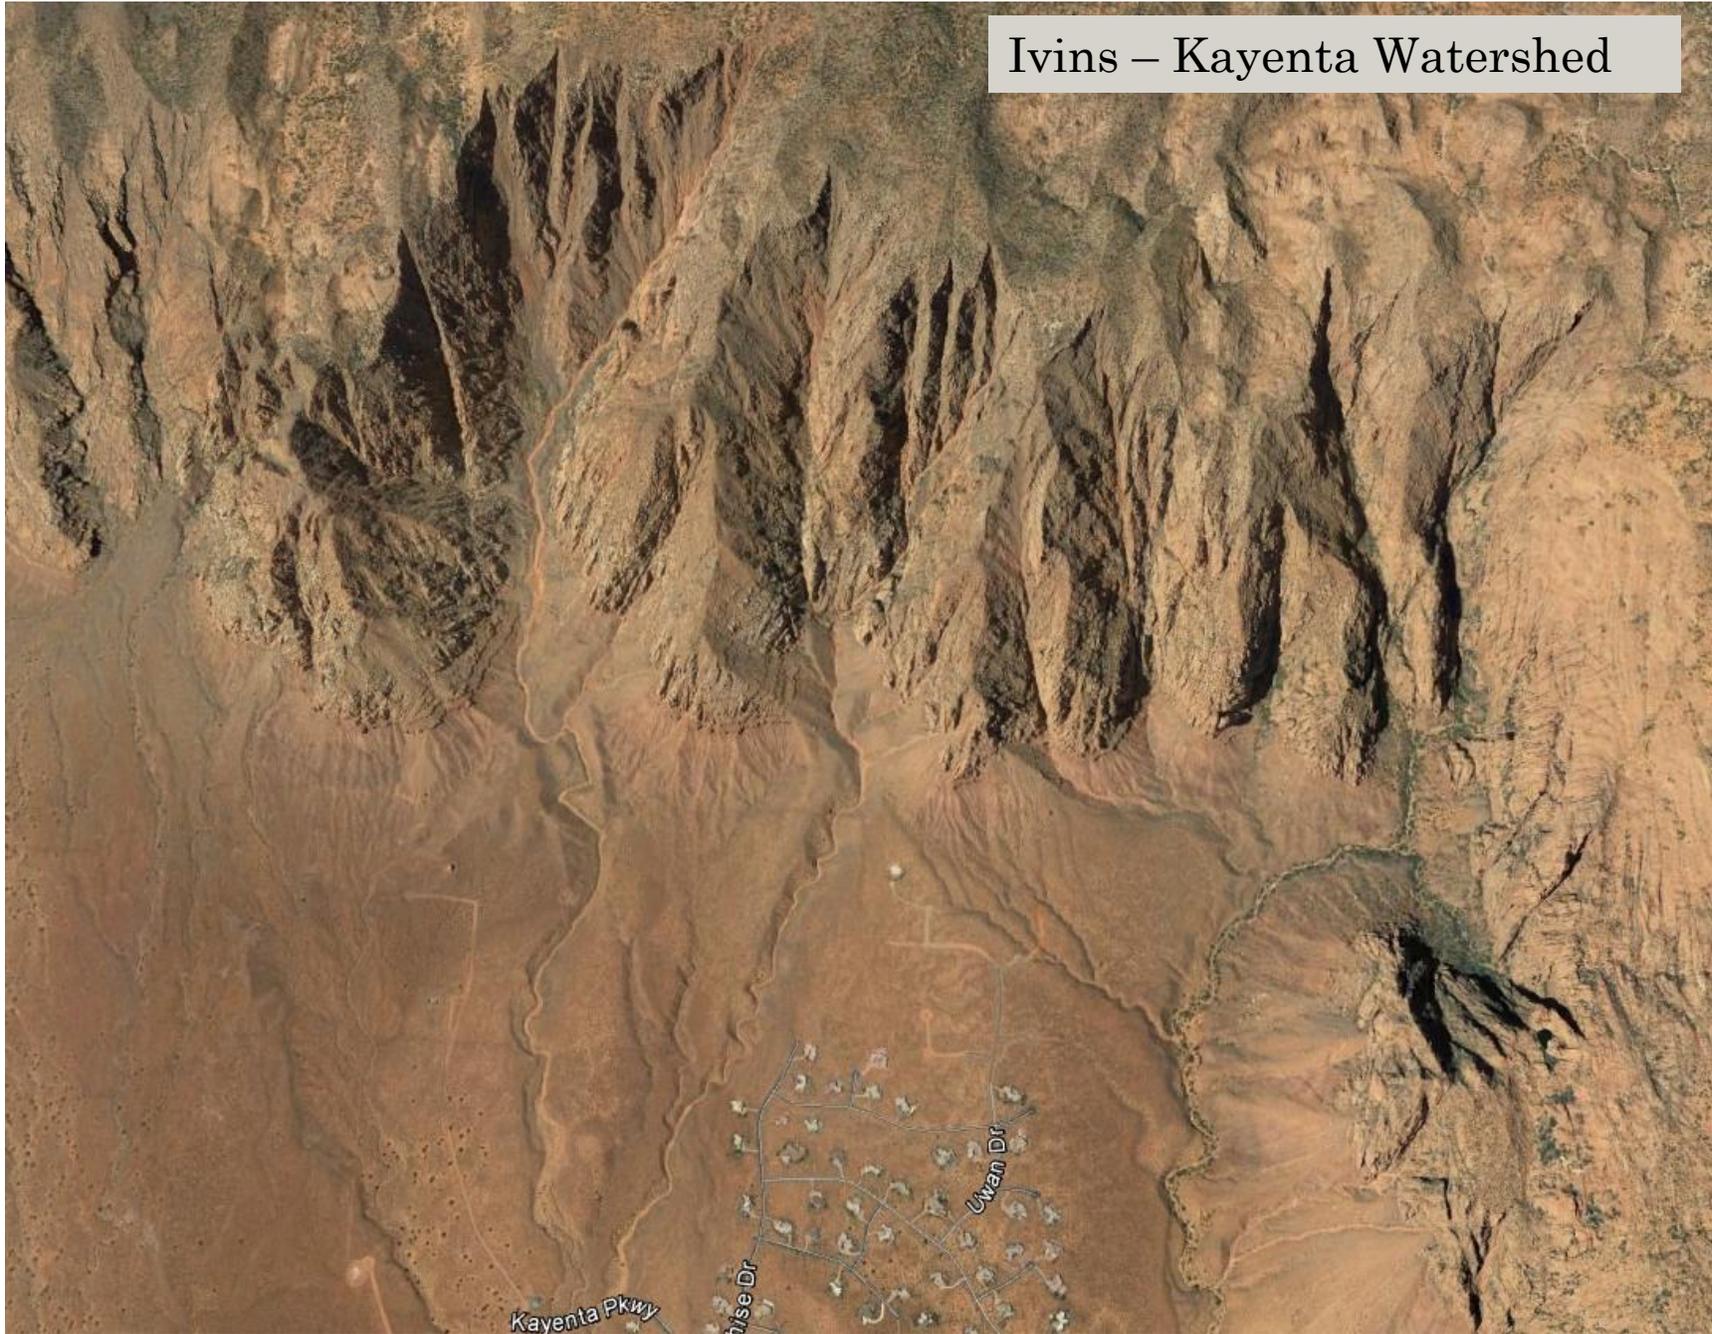

Watershed Area :
1.21 sq miles

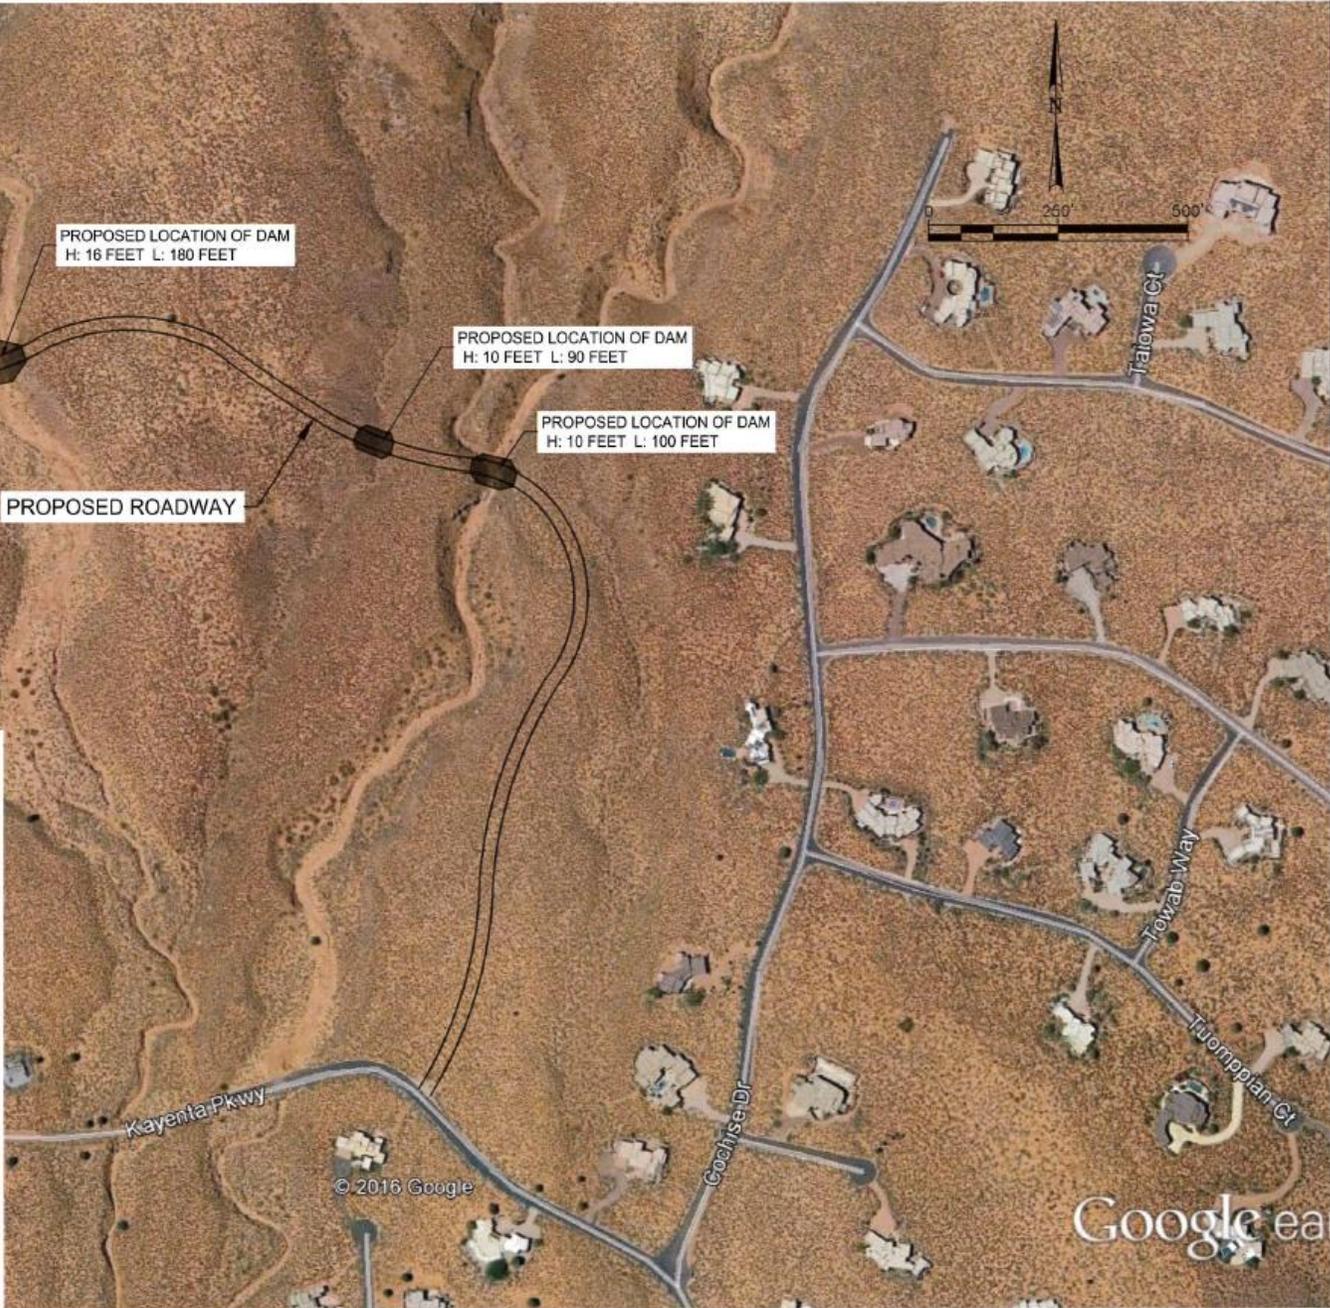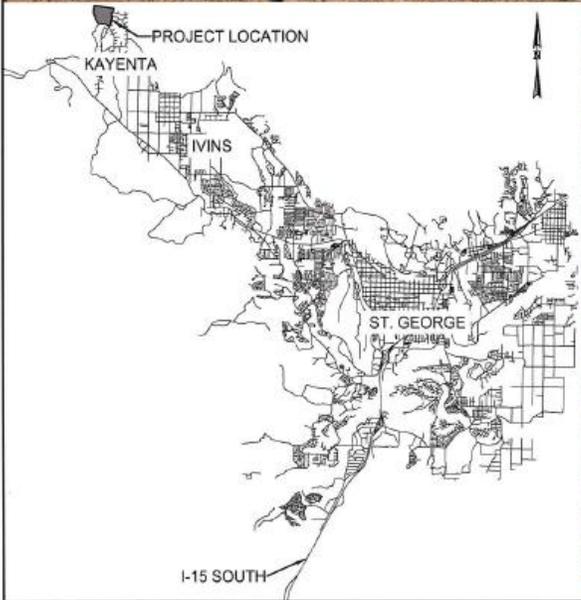



KAYENTA EWP		Jones & DeMille Engineering, Inc. CIVIL ENGINEERING - SURVEY - TESTING 1.800.748.5275 www.jonesanddemille.com		REVIEW DATE: _____ BY: _____ CHECK DATE: _____ BY: _____		REVISIONS NO. DATE DESCRIPTION FOR AUTHORIZATION 1 7/13/2016 2 7/14/2016	
Washington		APPROVAL RECORD APPROVED DATE: _____ PROJECT ENGINEER: _____ SITE: _____ DATE: _____		SCALE: 1" = 250' DIVISION: SURVEYING SHEET NO.: _____		DRAWN: _____ CHECKED: _____ DATE: _____ BY: _____	
SHEET NO.		PROJECT NUMBER		DATE		DWG NAME: KAYENTA EWP SHEET NO.: _____ DATE: 7/13/2016 PLOTTED: 7/14/2016 PLOT TBL: _____	

St George – Pioneer Park



Watershed Area : 0.28 sq miles

25 year Peak Flood: 161 cu
ft/sec

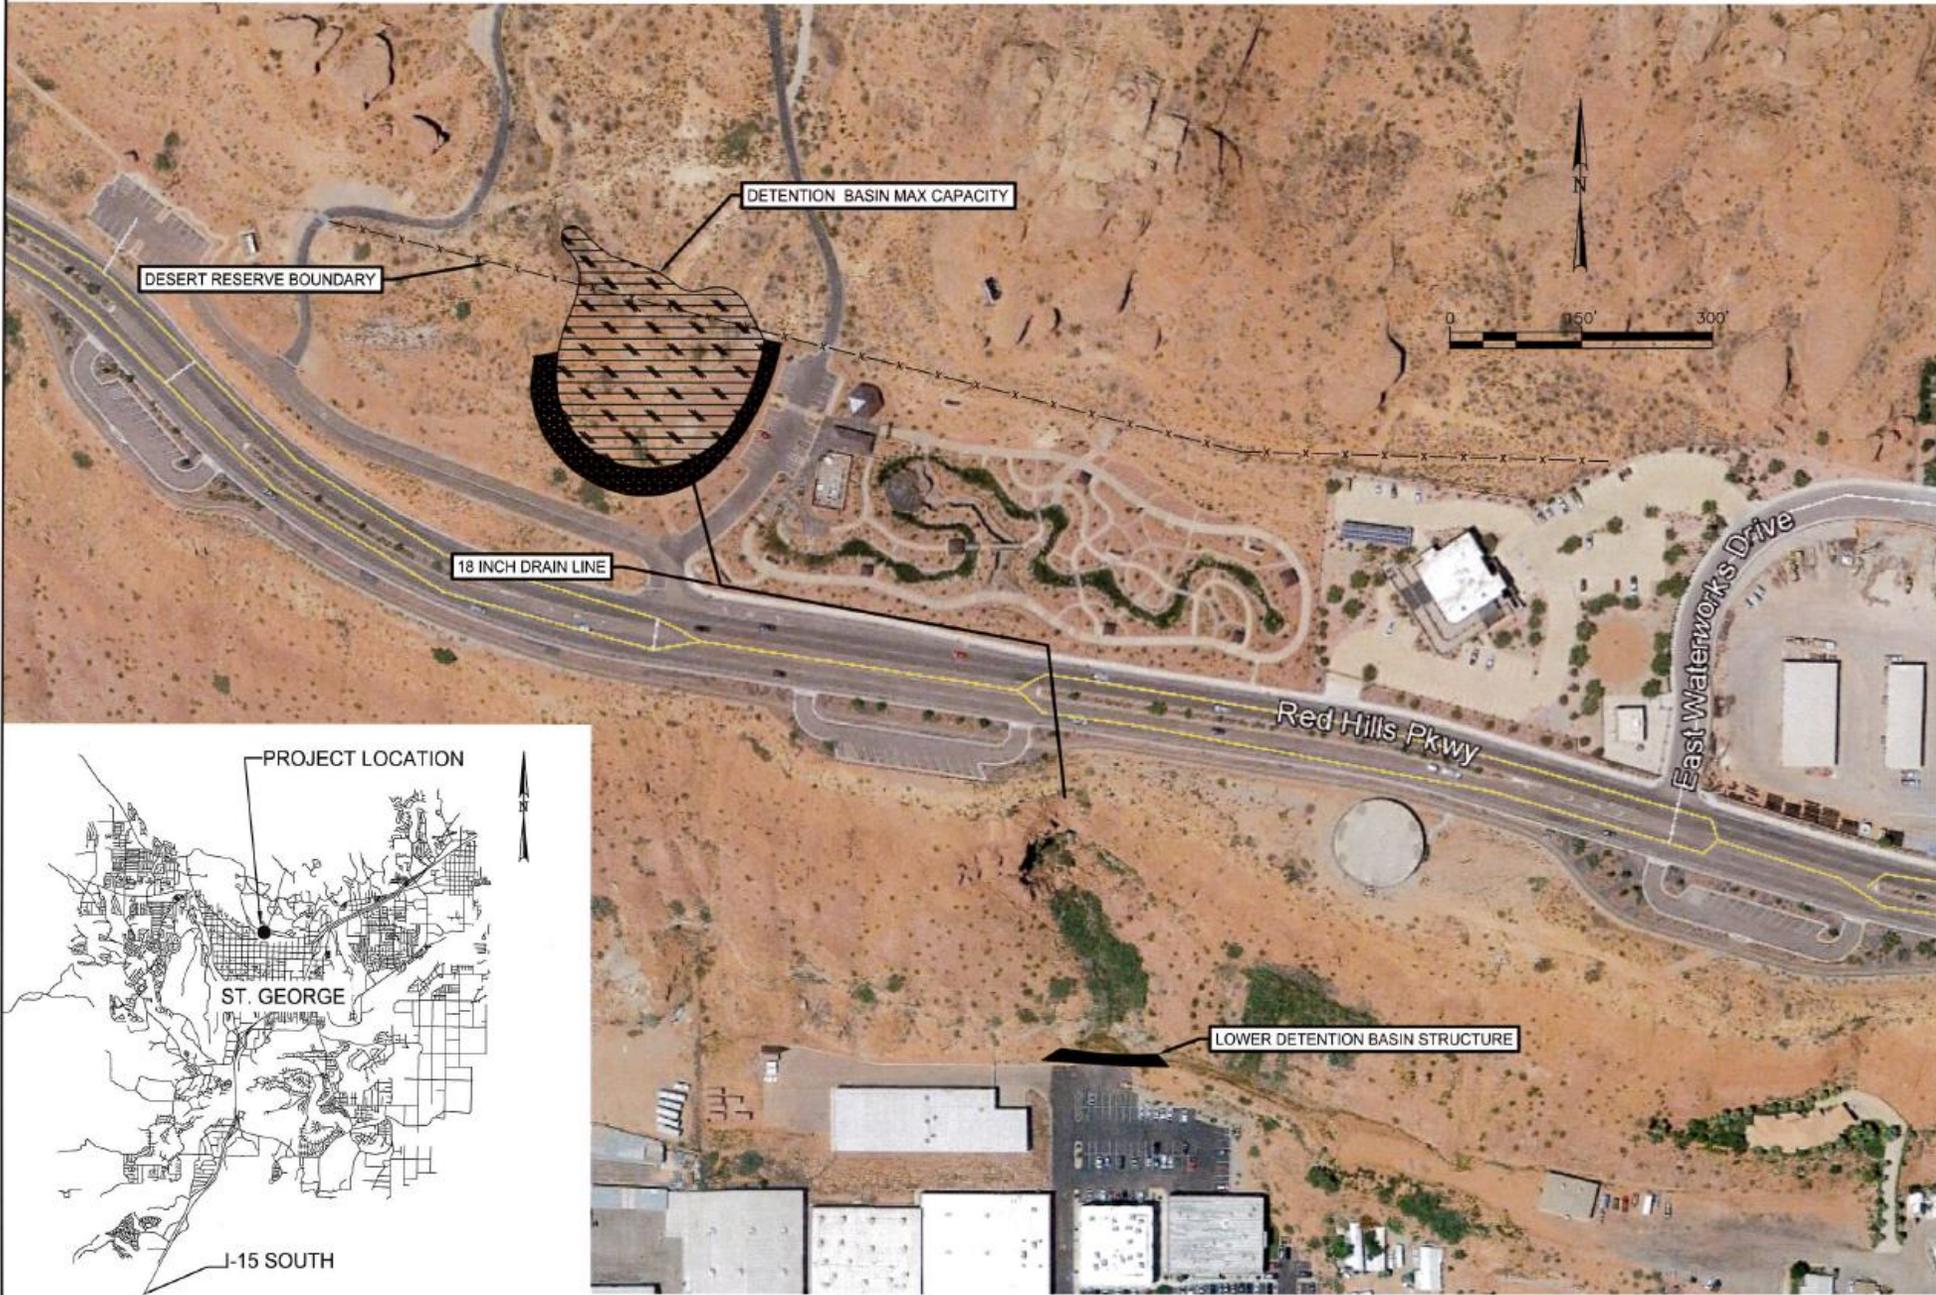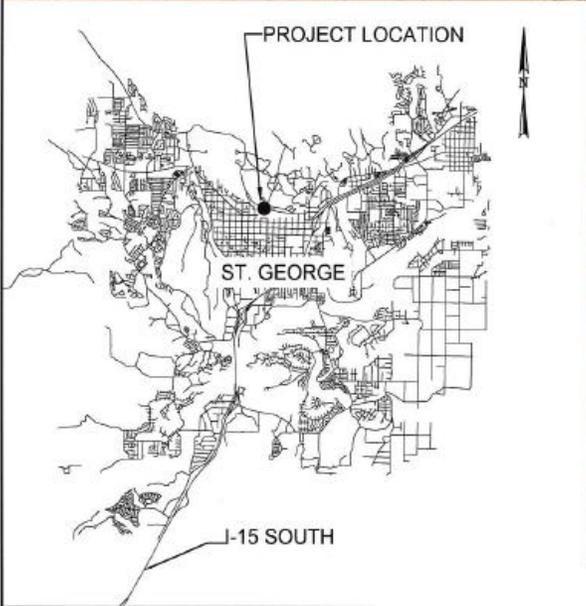

PIONEER PARK EWP		JONES & DeMille Engineering, Inc.		REVIEW	
