



DESIGNED	JLN	3
DRAFTED	JWH	2
CHECKED	WSB	1
DATE	FEBRUARY 2012	NO.

DATE		DATE

BY	APVD.


SCALE
AS SHOWN




BRWCD
BRIGHAM CITY, UTAH

**BEAVER DAM WATER SYSTEM
SERVICE AREA FOR IMPACT FEES
PROPOSED NEW DRINKING WATER SYSTEM**

FIGURE
1
91.34.100

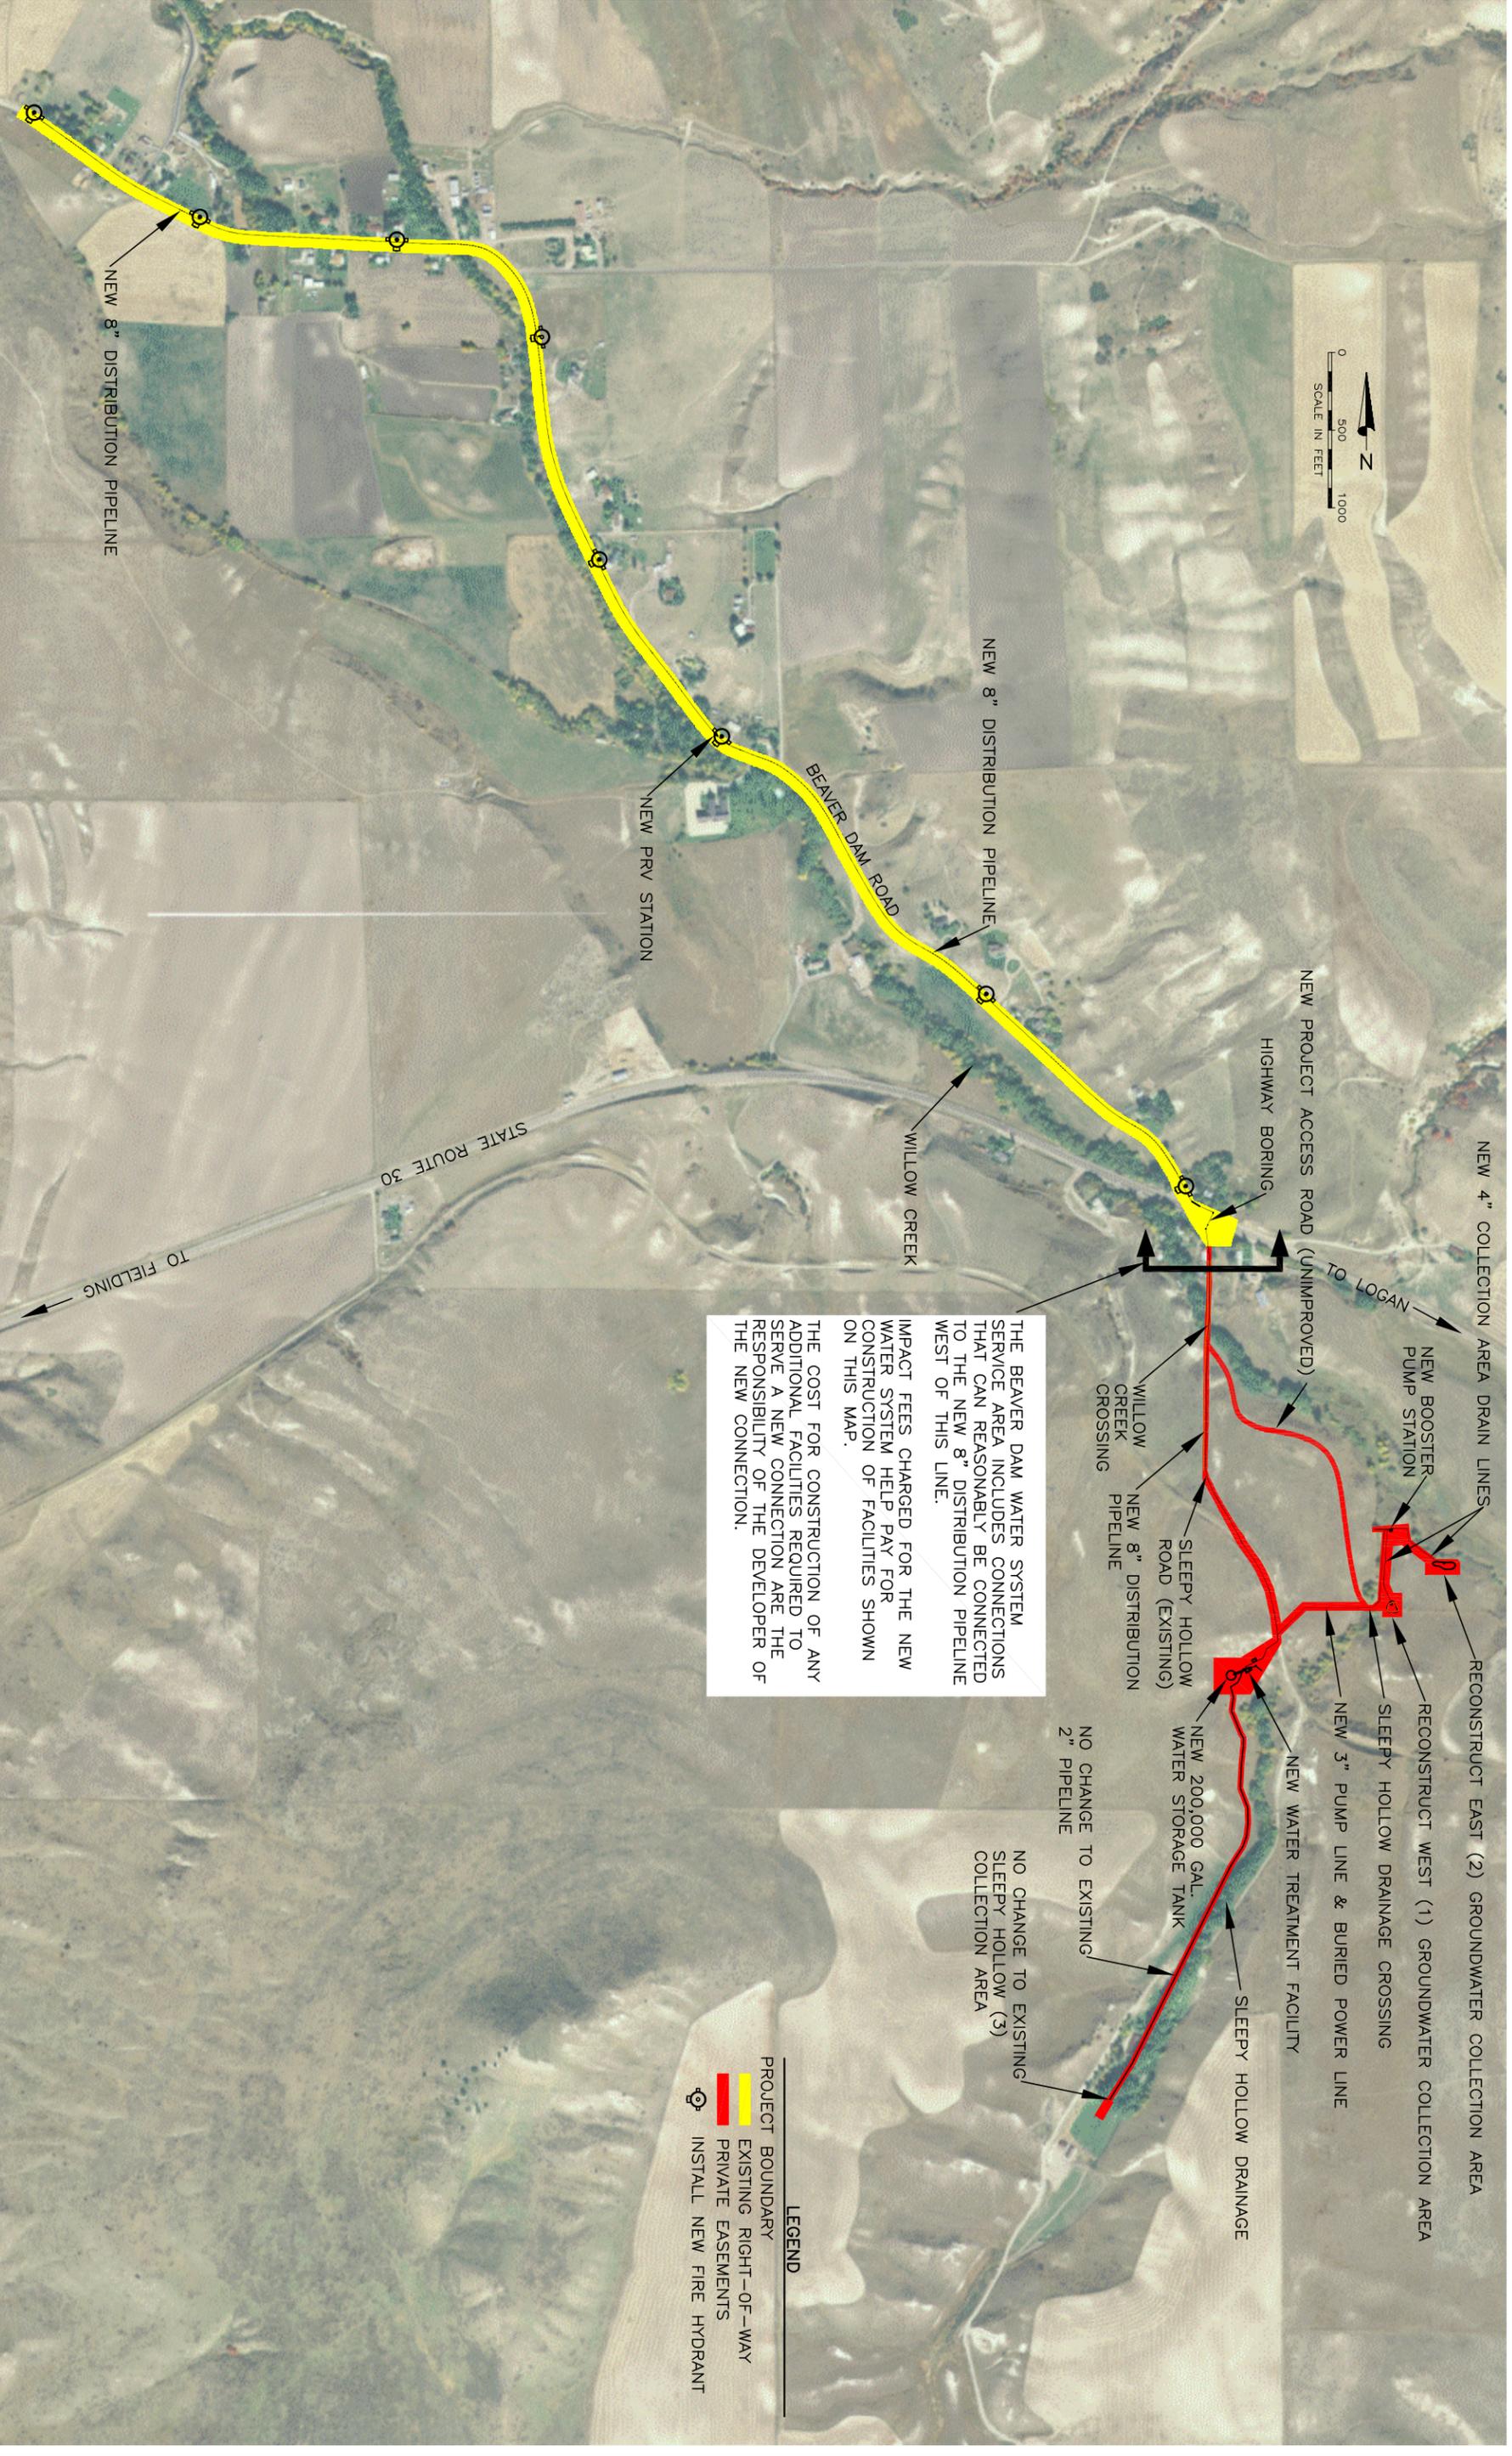

THE BEAVER DAM WATER SYSTEM SERVICE AREA INCLUDES CONNECTIONS THAT CAN REASONABLY BE CONNECTED TO THE NEW 8" DISTRIBUTION PIPELINE WEST OF THIS LINE.
 IMPACT FEES CHARGED FOR THE NEW WATER SYSTEM HELP PAY FOR CONSTRUCTION OF FACILITIES SHOWN ON THIS MAP.
 THE COST FOR CONSTRUCTION OF ANY ADDITIONAL FACILITIES REQUIRED TO SERVE A NEW CONNECTION ARE THE RESPONSIBILITY OF THE DEVELOPER OF THE NEW CONNECTION.

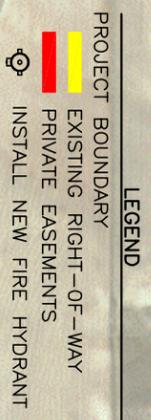

NEW 4" COLLECTION AREA DRAIN LINES
 NEW BOOSTER PUMP STATION
 RECONSTRUCT EAST (2) GROUNDWATER COLLECTION AREA
 RECONSTRUCT WEST (1) GROUNDWATER COLLECTION AREA
 SLEEPY HOLLOW DRAINAGE CROSSING
 NEW 3" PUMP LINE & BURIED POWER LINE
 NEW WATER TREATMENT FACILITY
 SLEEPY HOLLOW DRAINAGE
 NEW 200,000 GAL. WATER STORAGE TANK
 NO CHANGE TO EXISTING SLEEPY HOLLOW (3) COLLECTION AREA
 NO CHANGE TO EXISTING 2" PIPELINE