


# PLAN & PROFILE FOR: MIDDLE STREET


LOCATED IN VIRGIN, UTAH

## LEGEND


- PROPERTY LINE
- ADJACENT PROPERTY LINE
- x-x- EXISTING FENCE
- SECTION LINE
- ◆ SECTION CORNER AS DESCRIBED

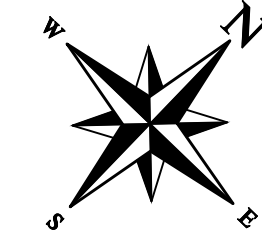


0 40  
SCALE IN FEET

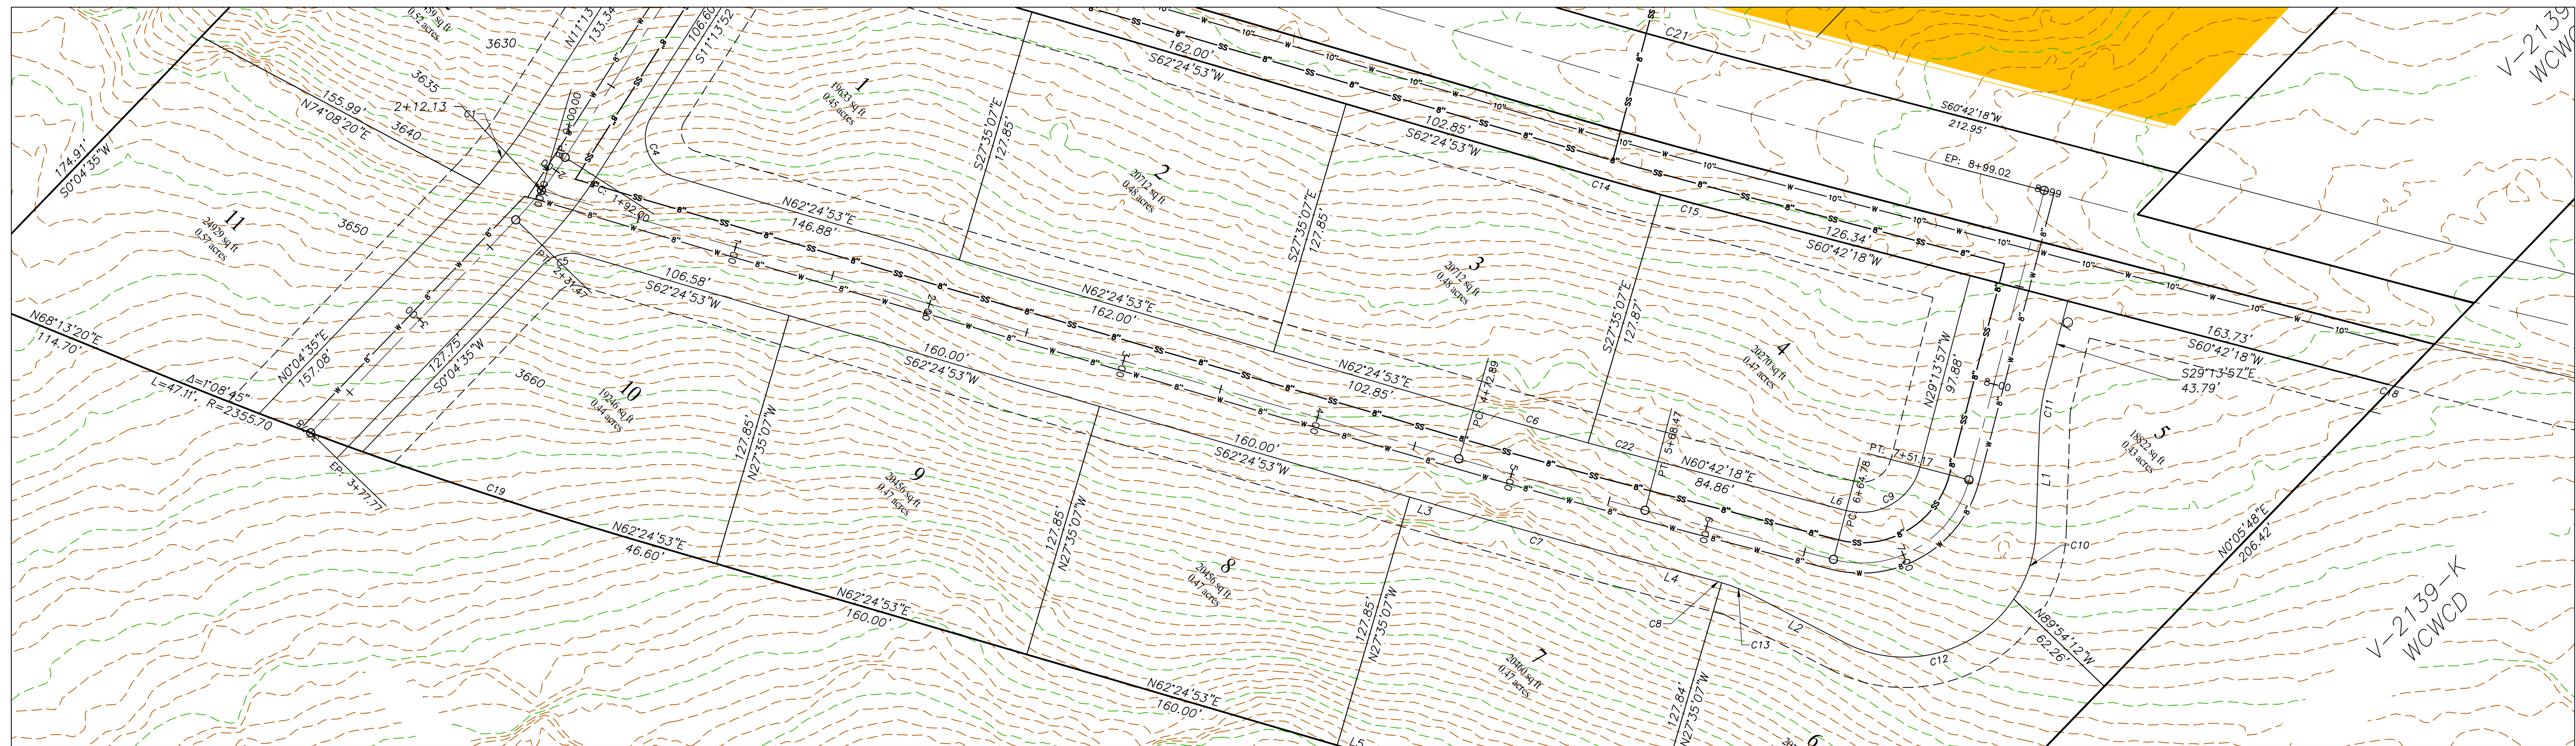

PROFILE VIEW: ROAD MIDDLE8+99.02  
SCALE: 40  
DATUM: 3600.00

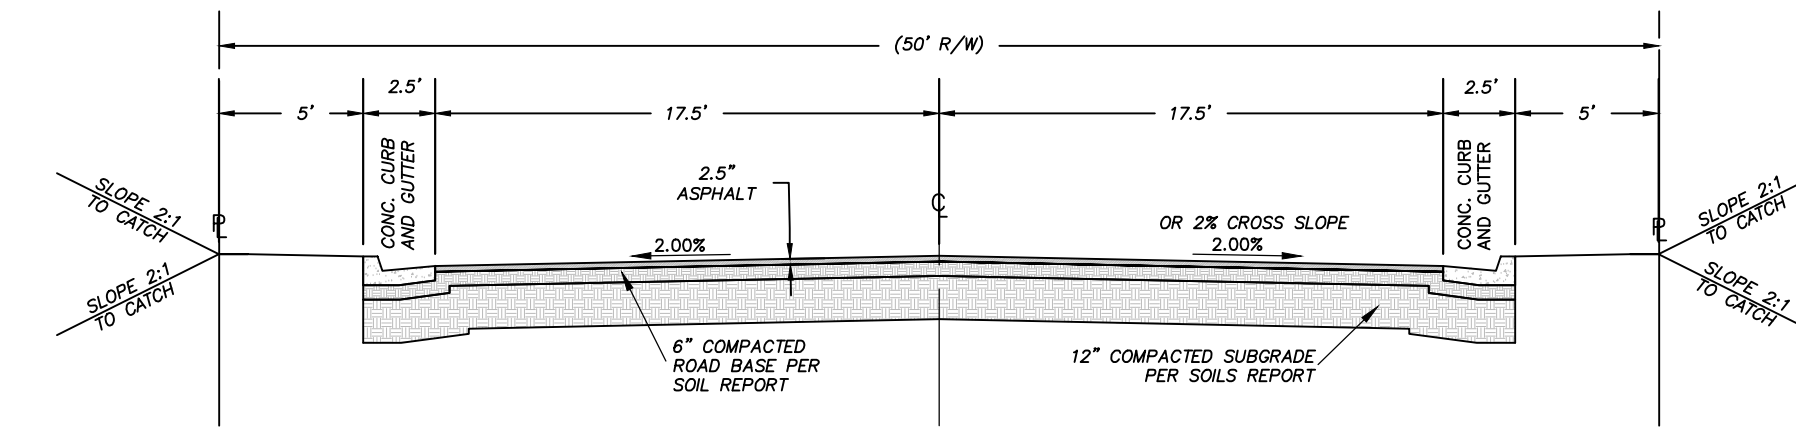


TYPICAL CROSS SECTION

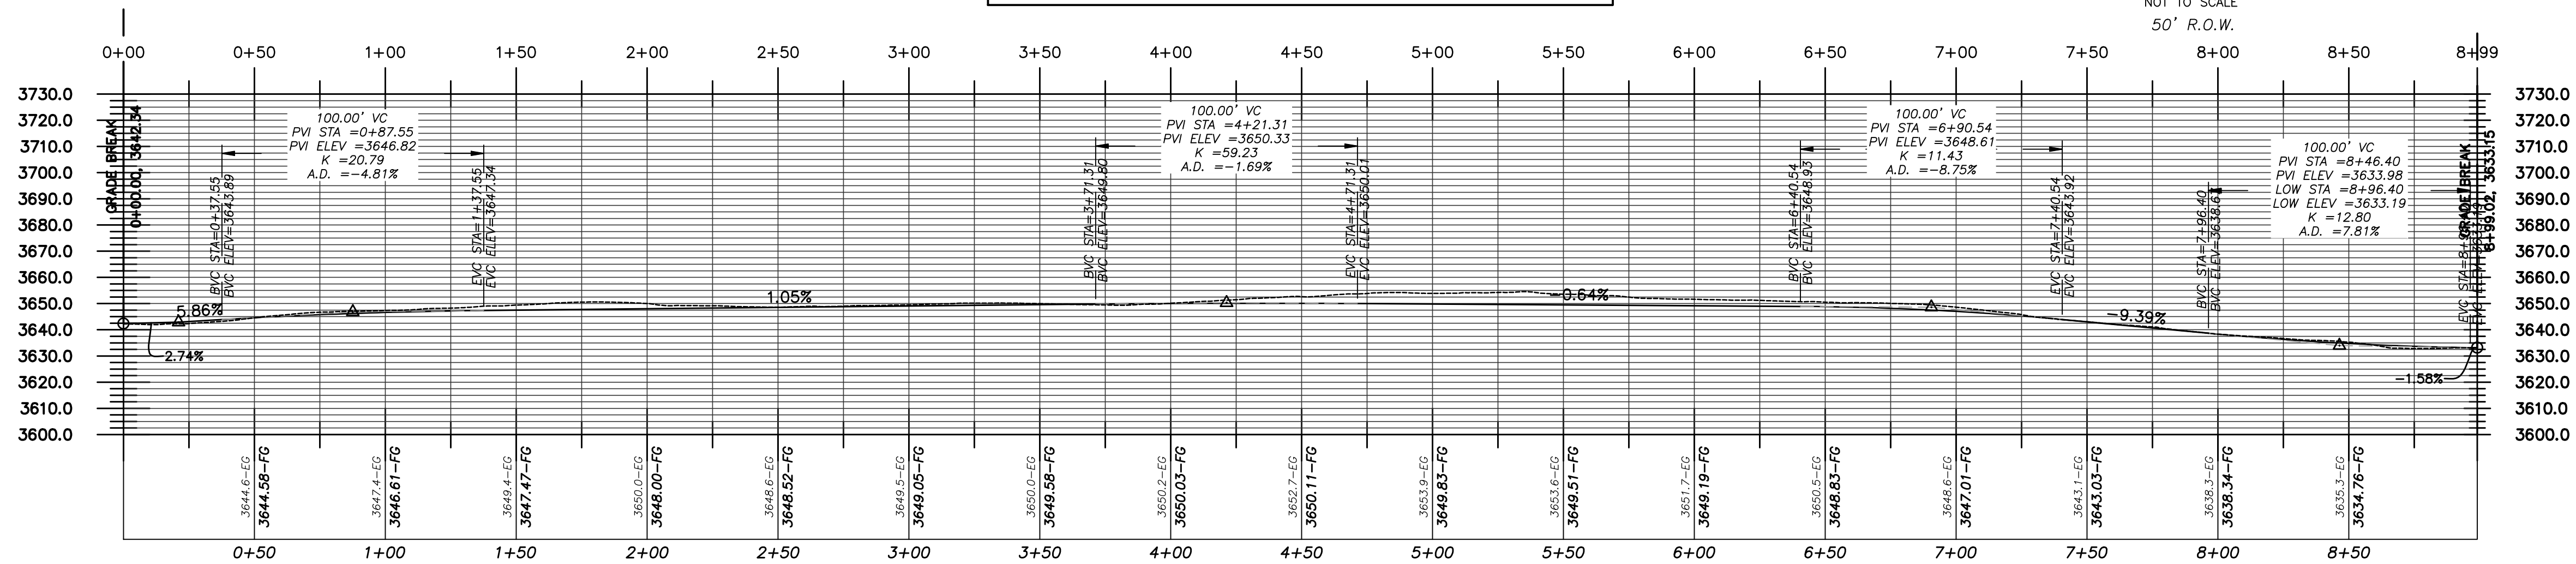

NO	REVISIONS	DATE	BY

PROVALUE ENGINEERING, INC.  
Engineers - Land Surveyors - Land Planners  
20 South 850 West, Suite 1  
Hurricane City, Utah 84753  
Phone: (435) 886-0807 Fax: (435) 886-0808

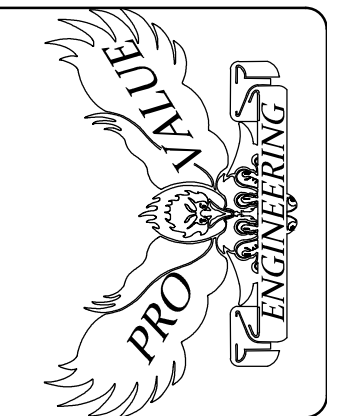

PLAN & PROFILE FOR:  
MIDDLE ST IN MESA VIEW SUBDIVISION  
LOCATED IN SECTION 23, T49S, R23W, S164N.

DATE: JULY 11, 2018  
SCALE: 1"=30'  
JOB NO.  
782-002  
SHEET NO.  
1

1/2 LOT FREL PLAT