
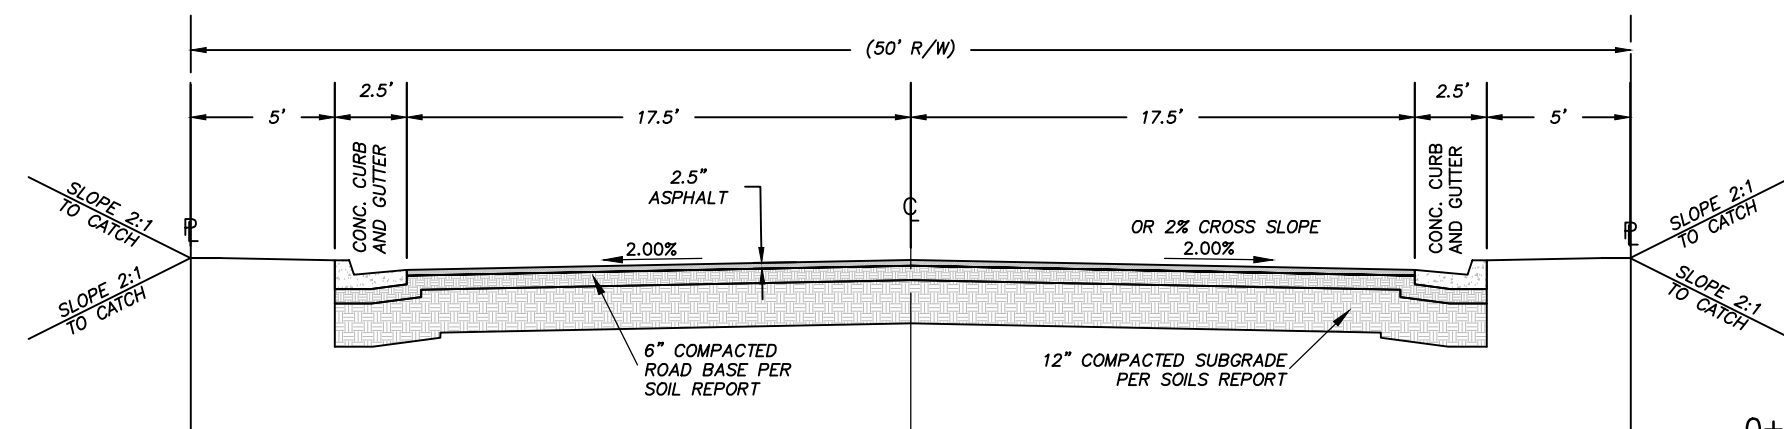
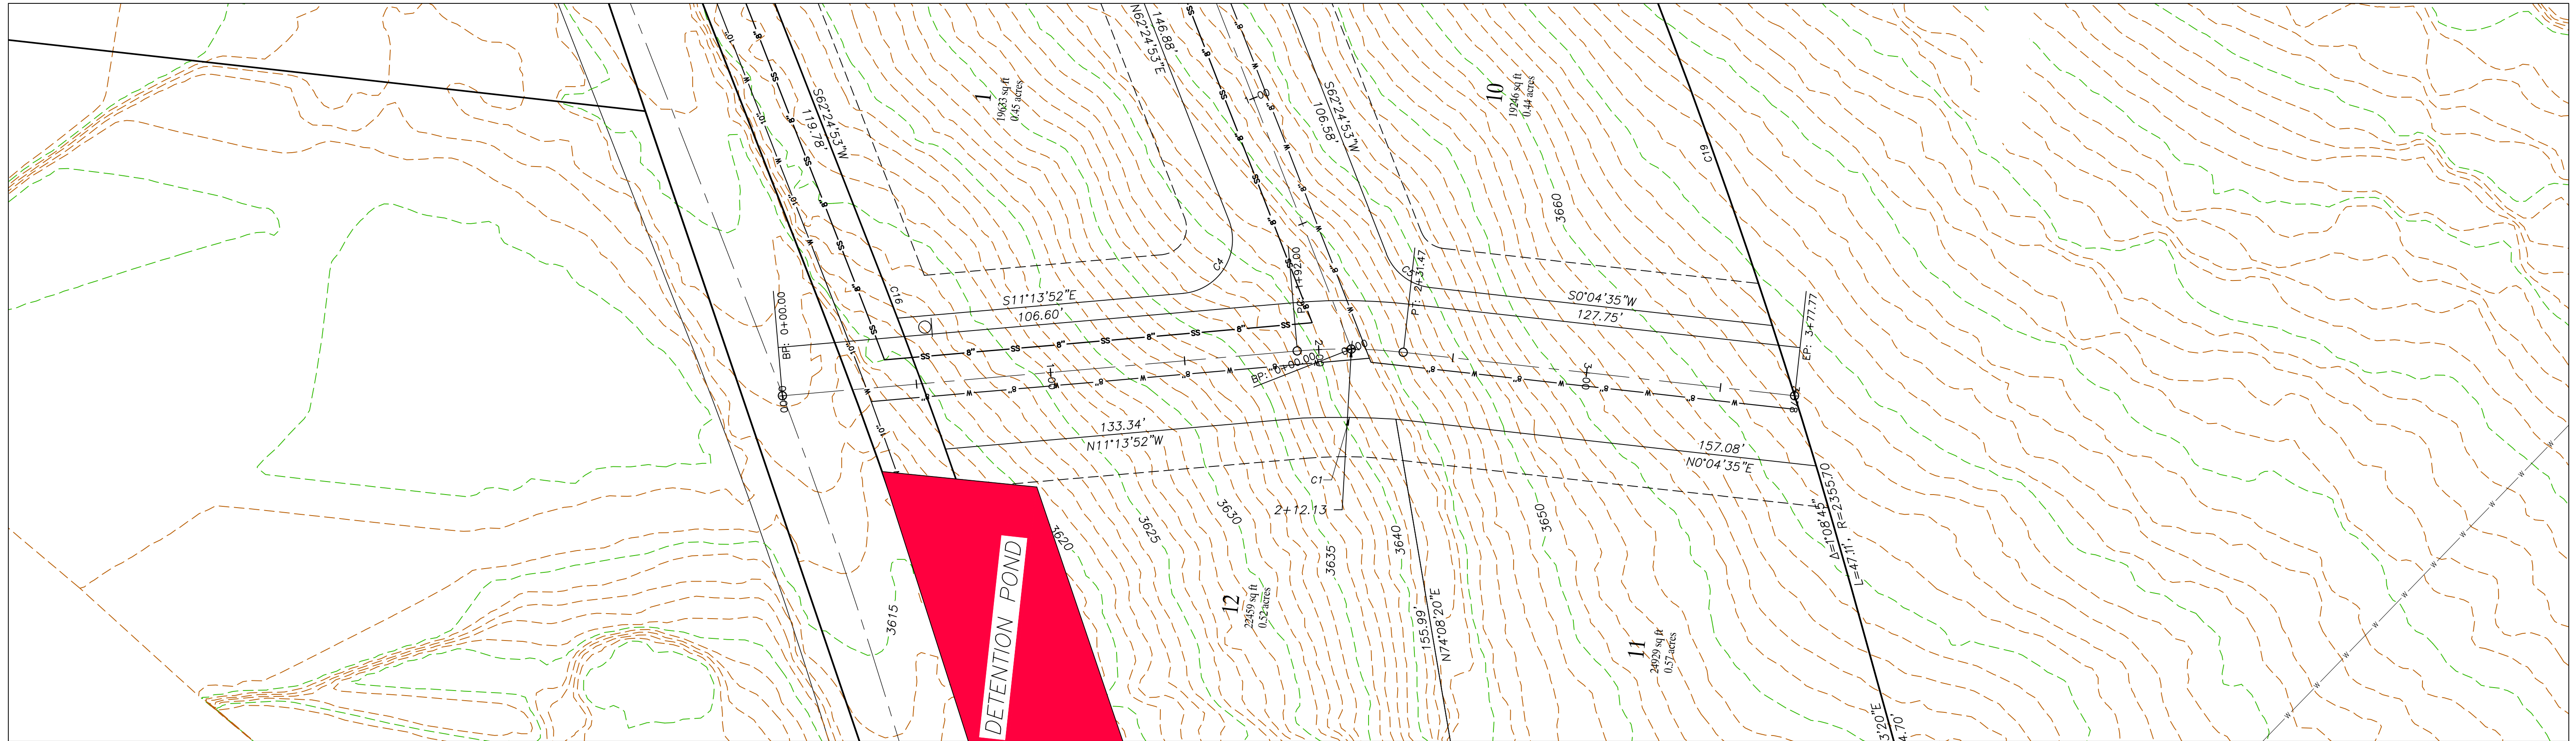


# PLAN & PROFILE FOR: WEST STREET

LOCATED IN VIRGIN, UTAH


## LEGEND

- PROPERTY LINE
- ADJACENT PROPERTY LINE
- x-x- EXISTING FENCE
- SECTION LINE
- ◆ SECTION CORNER AS DESCRIBED

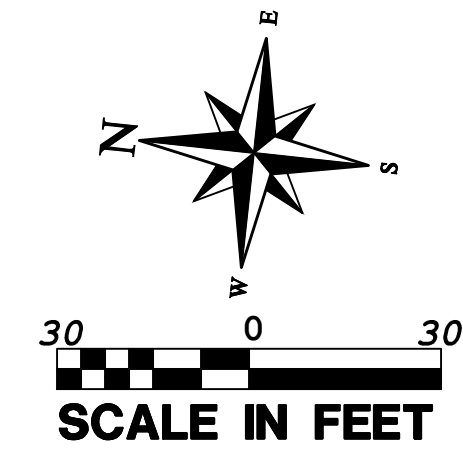

**TYPICAL CROSS SECTION**  
NOT TO SCALE  
50' R.O.W.

PROFILE VIEW: ROAD WEST3+77.77  
SCALE: 40  
DATUM: 3600.00

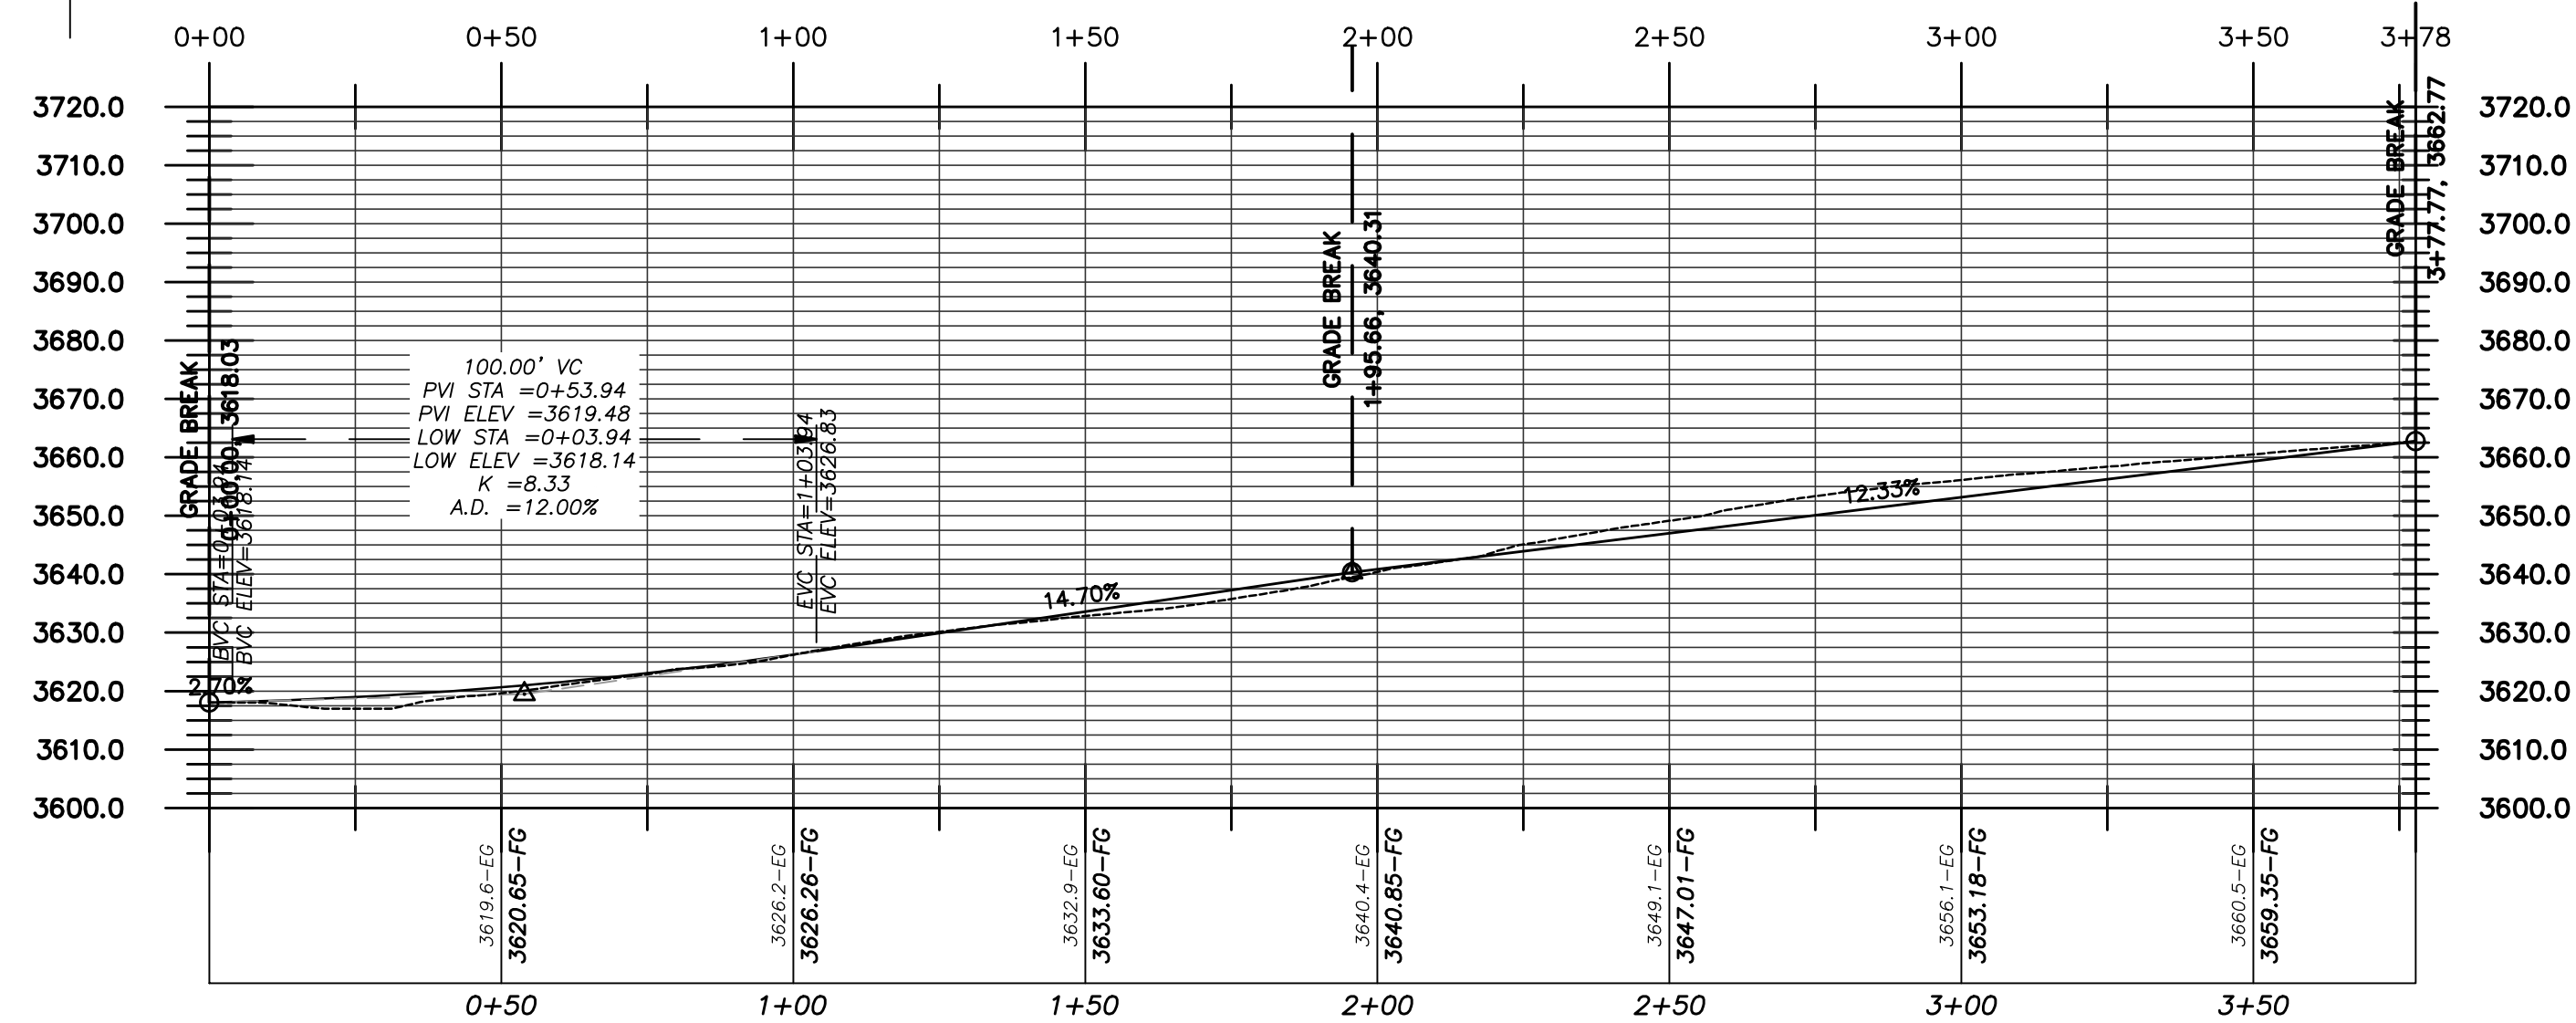

NO.	REVISIONS	DESCRIPTION	DATE	BY

**PROVALUE ENGINEERING, INC.**  
Engineers - Land Surveyors - Land Planners  
20 South 850 West, Suite 1  
Hurricane City, Utah 84515  
Phone: (435) 886-0807 Fax: (435) 886-0808



PLAN & PROFILE FOR:  
**WEST STREET IN MESA VIEW SUBDIVISION**  
LOCATED IN SECTION 23, T.41S, R.21W, S1/4M.

DATE: JULY 11, 2018 SCALE: 1"=30'
JOB NO. 282-002
SHEET NO. 1

1/2 LOT FREL FLAT