



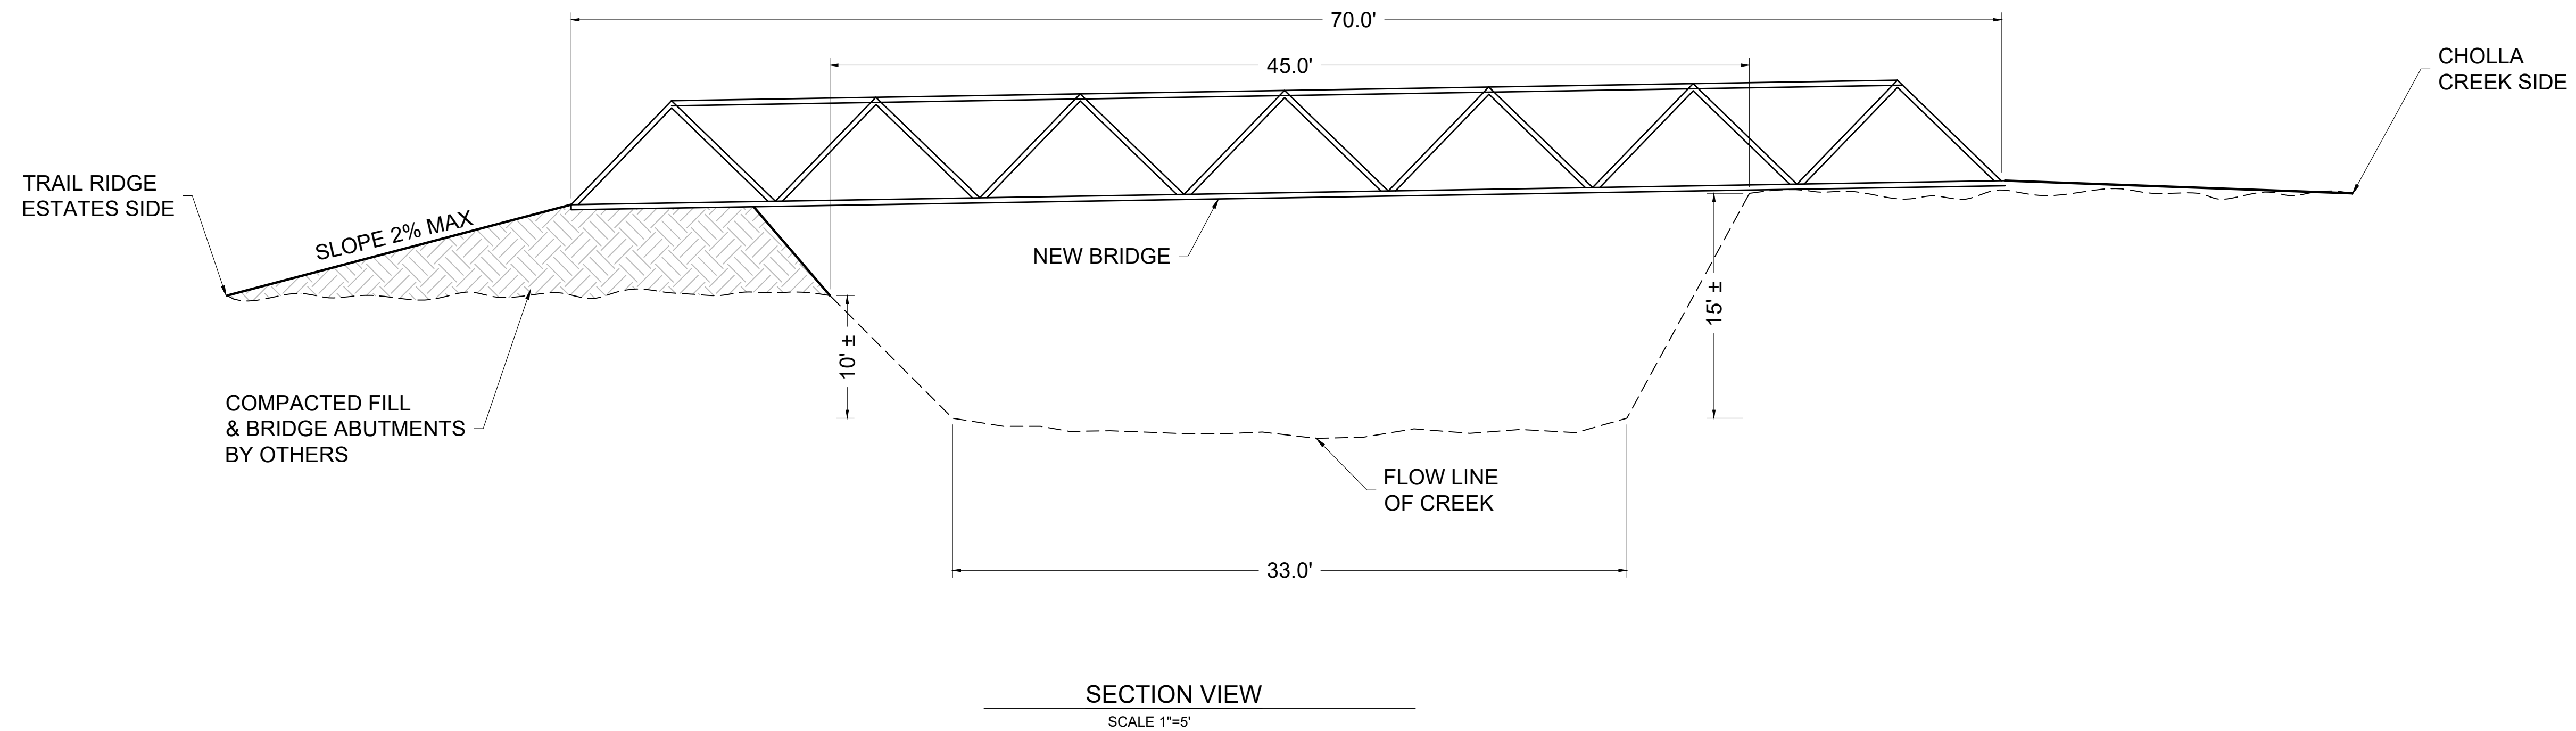

TOQUERVILLE CITY
212 N. Toquerville Blvd.
Toquerville, Utah 84774
Phone (435) 635-1094 / Fax (435) 635-5761
www.toquerville.org

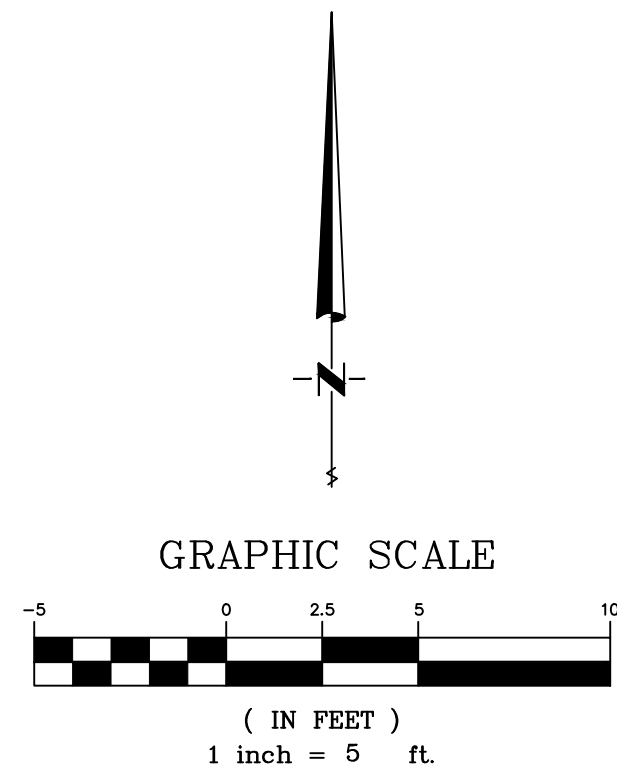

DATE: APRIL-2019
DRAWN: _____
APPROVED: _____
SCALE: AS NOTED
JOB NO. #10-19

**CROSS SECTION
OF
PROPOSED CHOLLA CREEK
PEDESTRIAN BRIDGE**