



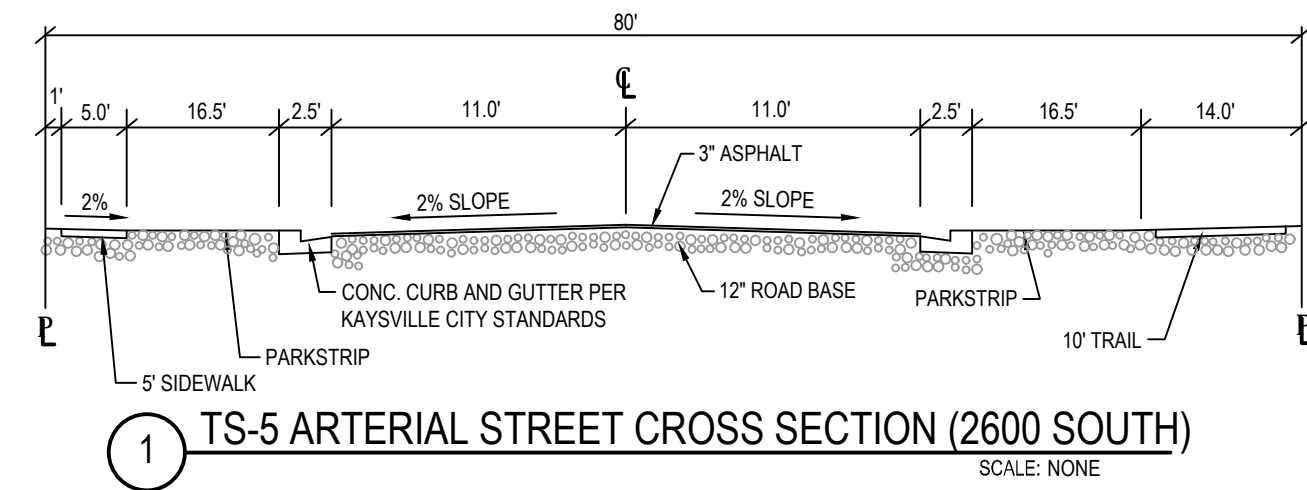

## GENERAL NOTES

- PROPERTY IS PROPOSED ZONED R-2A (PRUD).
- SETBACKS ARE:
  - FRONT YARD SETBACK IS 20'
  - REAR YARD SETBACK IS 15'
  - SIDE YARD SETBACK IS 5' (SINGLE FAMILY)
  - SIDE YARD SETBACK IS 15' (TOWN HOME)
  - ADJACENT DEVELOPMENT SETBACK IS 30'

Map of the Logan area showing the proposed site location. The site is located at the intersection of 1600 West Street and 2400 South Street, near Heritage Drive. The map also shows 2000 West Street, 1800 South Street, 1000 West Street (Highway 250), 3000 South Street, and Main Street (Highway 160). The area is labeled Logan and Nibley.

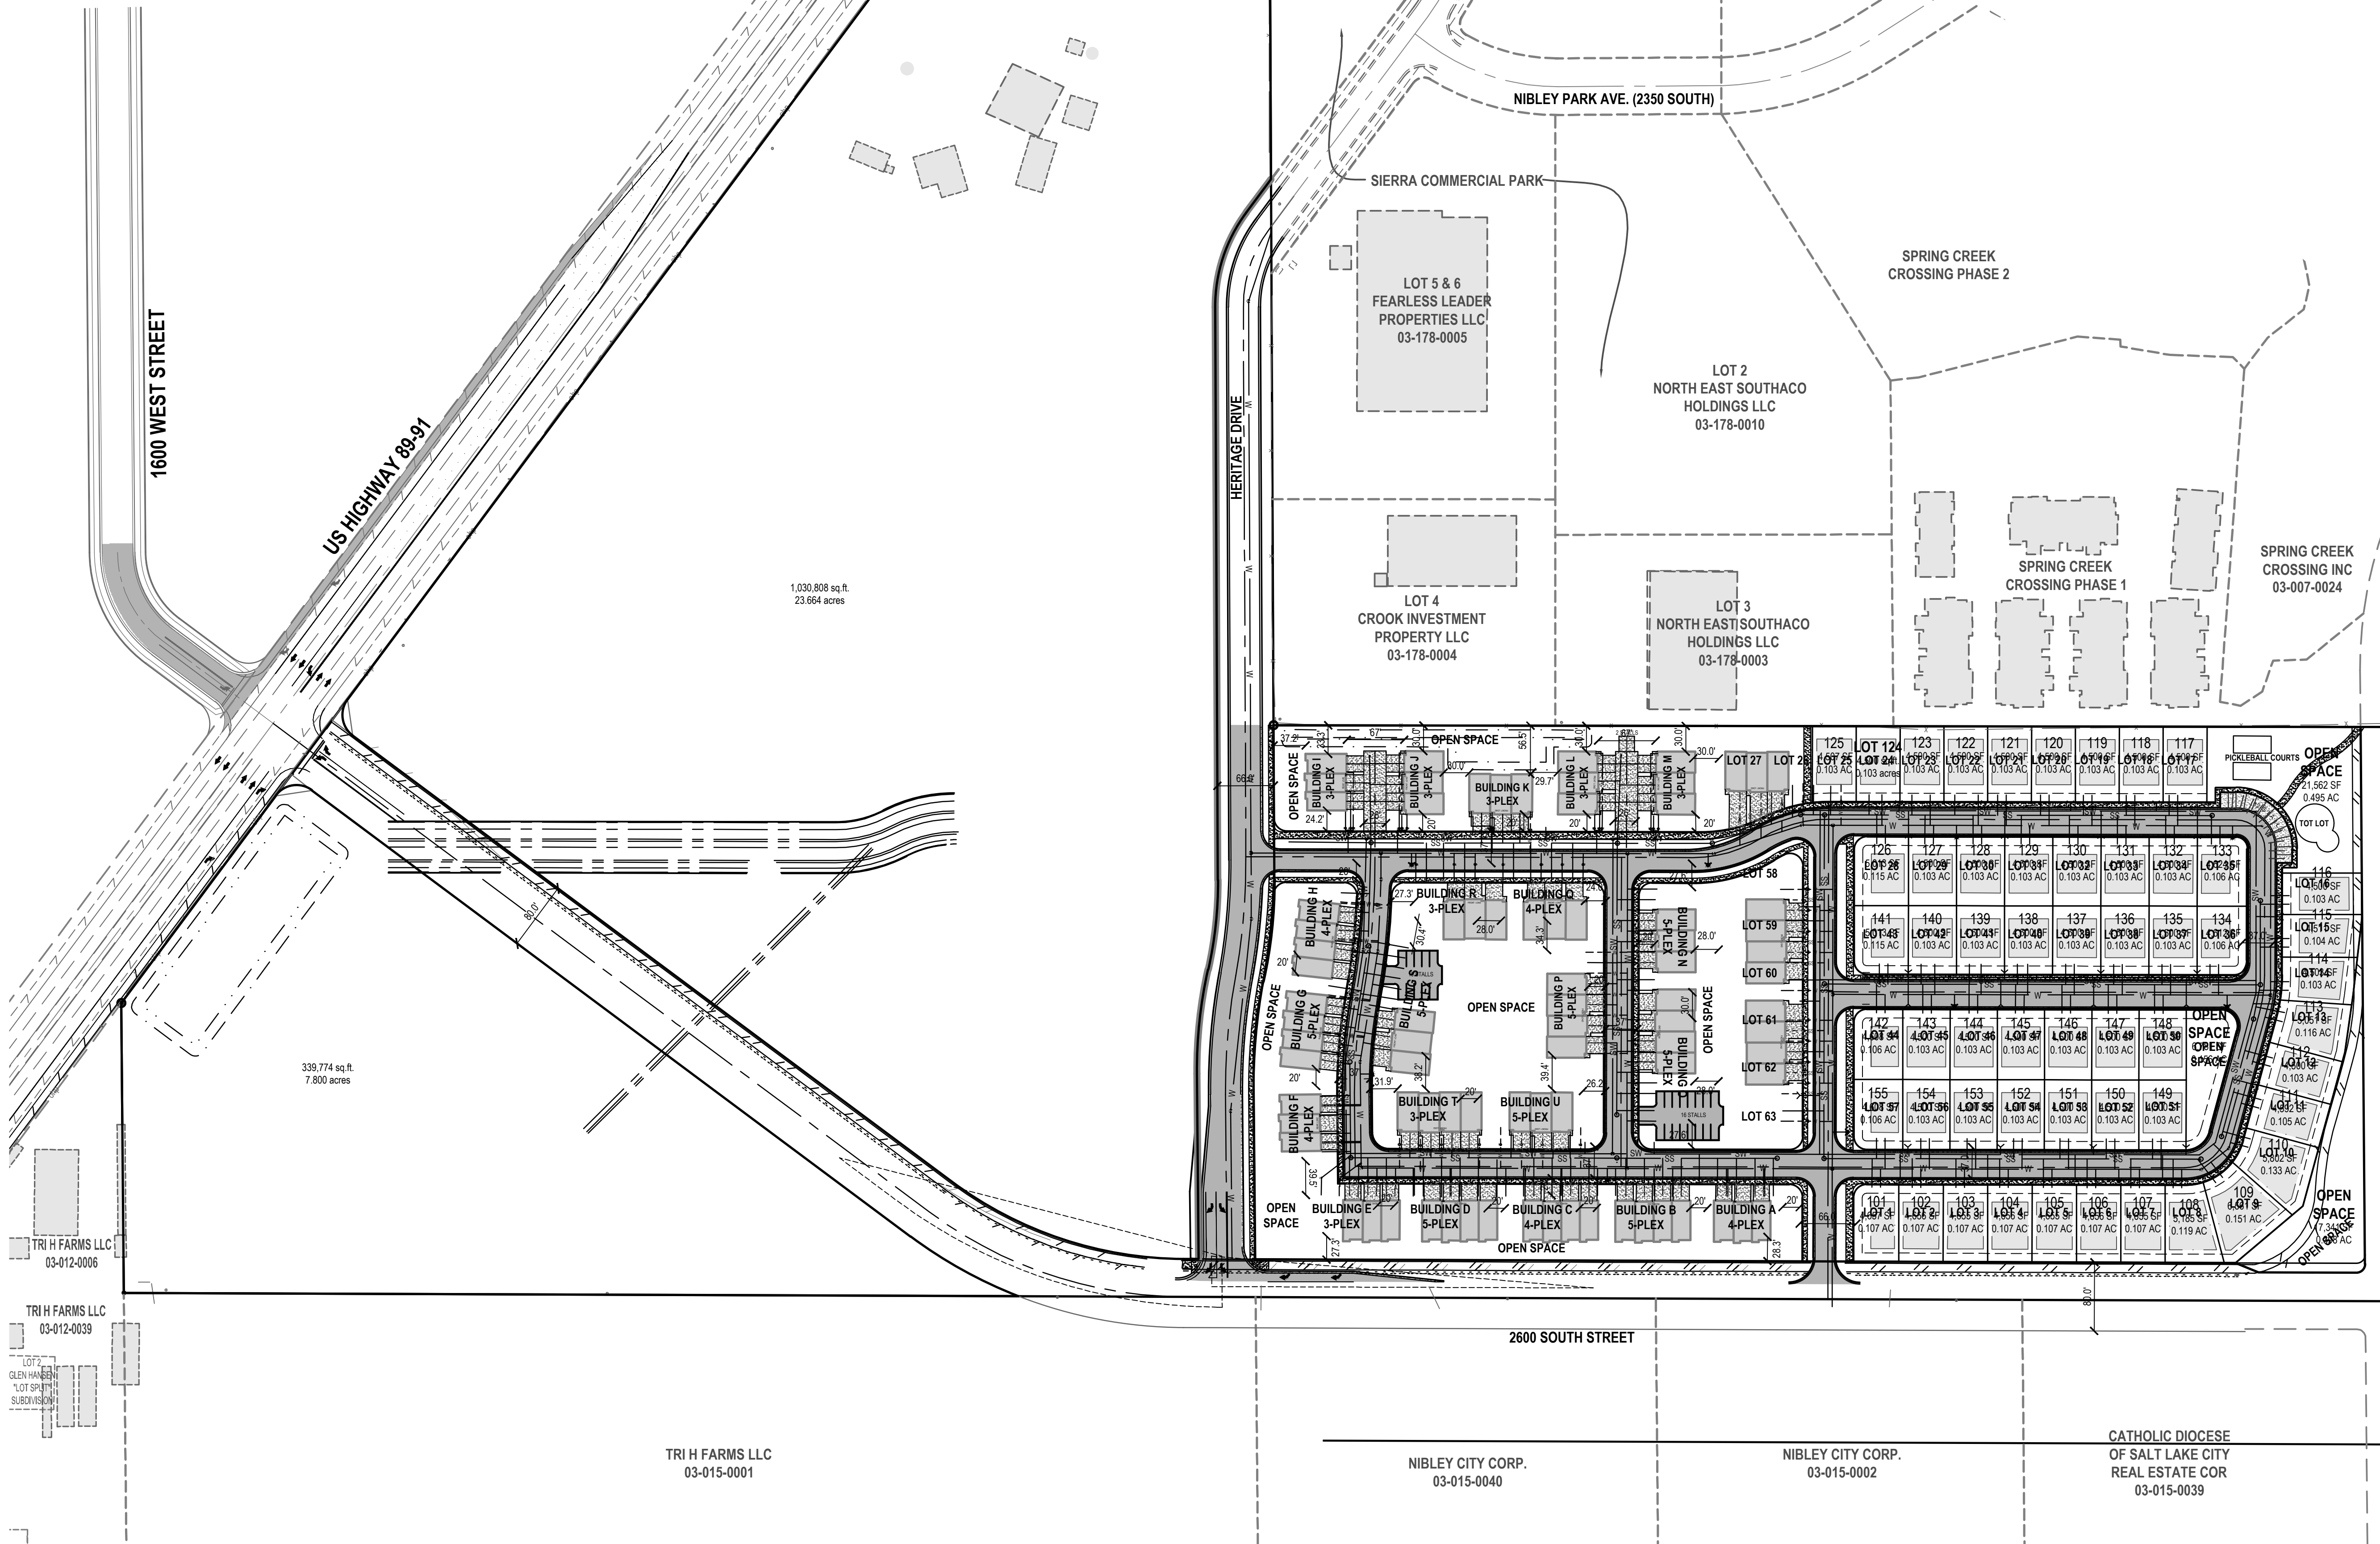

1 OF 1