


VICINITY MAP
N.E.S.

PRELIMINARY SITE PLAN FOR ZION'S EDGE SUBDIVISION WITHIN SECTION 26, T. 41 S., R. 12 W., S1B8M VIRGIN CITY, WASHINGTON COUNTY, UTAH

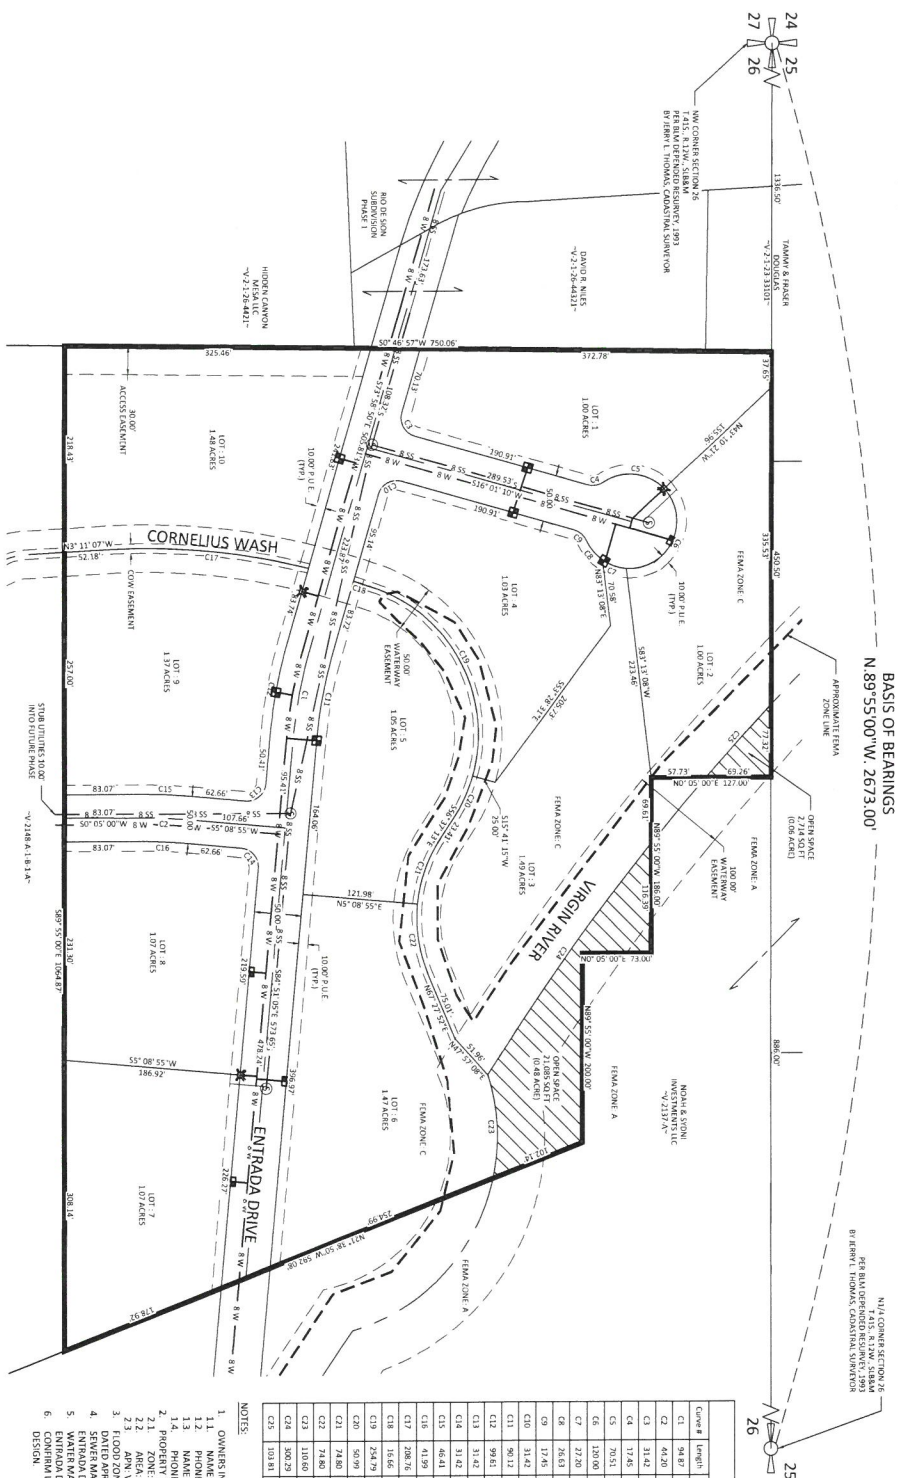

Curve Table				
Curve #	Length	Radius	Chord Direction	Chord Length

- NOTES
1. OWNER'S INFORMATION.
 - 1.1. NAME: JON STAPLES (QUESTIONS)
 4. SEWER MAIN TO CONNECT WITH EXISTING SEWER LINE IN ENTRADA DRIVE.
 5. CONNECT WITH EXISTING WATER MAIN IN ENTRADA DRIVE.
